

COUNTY OF SUFFOLK



STEVEN BELLONE
SUFFOLK COUNTY EXECUTIVE

DEPARTMENT OF ECONOMIC DEVELOPMENT AND PLANNING
DIVISION OF PLANNING AND ENVIRONMENT

COUNCIL ON ENVIRONMENTAL QUALITY

GLORIA RUSSO
CHAIRPERSON
CEQ

NOTICE OF PUBLIC MEETING

Notice is hereby given that the Council on Environmental Quality will convene a regular public meeting at 9:30 a.m. on Wednesday May 22, 2013 in the Arthur Kunz Library, H. Lee Dennison Building, Fourth Floor, Veterans Memorial Highway, Hauppauge, NY 11788. Pursuant to the Citizens Public Participation Act, all citizens are invited to submit testimony, either orally or in writing at the meeting. Written comments can also be submitted prior to the meeting to the attention of:

**Andrew P. Freleng, Chief Planner
Council on Environmental Quality
Suffolk County Planning Department
P.O. Box 6100
Hauppauge, NY 11788
631-853-5191**

**Council of Environmental Quality
Gloria Russo, Chairperson**

COUNTY OF SUFFOLK



STEVEN BELLONE
COUNTY EXECUTIVE

DEPARTMENT OF ECONOMIC DEVELOPMENT AND PLANNING
DIVISION OF PLANNING AND ENVIRONMENT
COUNCIL ON ENVIRONMENTAL QUALITY

GLORIA RUSSO
CHAIRPERSON
CEQ

AGENDA

MEETING NOTIFICATION

Wednesday, May 22, 2013 9:30 a.m.

**Arthur Kunz Library
H. Lee Dennison Bldg. - 4th Floor
Veterans Memorial Highway, Hauppauge**

All project materials can be found at:

<http://www.suffolkcountyny.gov/Departments/Planning/Boards/CouncilonEnvironmentalQuality>

Call to Order:

Minutes:

April 2013

Correspondence:

Public Portion:

Historic Trust Docket:

Director's Report:

Updates on Housing Program for Historic Trust Sites

Updates on Historic Trust Custodial Agreements

Project Review:

Recommended Unlisted Actions:

- A. Proposed Pedestrian Safety Improvements on CR10, Elwood Road, Town of Huntington

Recommendations for LADS Report:

- A. Ratification of Recommendations for Legislative Resolutions Laid on the Table April 23, 2013
- B. Ratification of Recommendations for Legislative Resolutions Laid on the Table May 7, 2013
- C. Table at request of Legislator – I.R. 1252-2013

Other Business:

CAC Concerns:

***CAC MEMBERS:** The above information has been forwarded to your local Legislators, Supervisors and DEC personnel. Please check with them prior to the meeting to see if they have any comments or concerns regarding these projects that they would like brought to the CEQ's attention.

****CEQ MEMBERS:** PLEASE NOTIFY THIS OFFICE AS SOON AS POSSIBLE IF YOU WILL BE UNABLE TO ATTEND.

*****FOLLOWING THE MEETING PLEASE LEAVE BEHIND ALL PROJECT MATERIAL THAT YOU DO NOT WANT OR NEED AS WE CAN RECYCLE THESE MATERIALS LATER ON.**

COUNTY OF SUFFOLK



STEVEN BELLONE
COUNTY EXECUTIVE

DEPARTMENT OF ECONOMIC DEVELOPMENT AND PLANNING
DIVISION OF PLANNING AND ENVIRONMENT
COUNCIL ON ENVIRONMENTAL QUALITY

GLORIA RUSSO
CHAIRPERSON
CEQ

SUFFOLK COUNTY COUNCIL ON ENVIRONMENTAL QUALITY MINUTES

DATE: May 22, 2013

TIME: 9:35 am to 10:25 am

LOCATION: Arthur Kunz Library
H. Lee Dennison Bldg. – 4th Floor
Veterans Memorial Highway, Hauppauge, New York

PRESENT:

Gloria Russo, Chair
Eva Growney
Michael Kaufman
Dan Pichney
Mary Ann Spencer
Larry Swanson

ABSENT:

James Bagg, Vice-Chair
Hon. Kara Hahn
Thomas Gulbransen
Richard Machtay

CAC REPRESENTATIVES:

None

STAFF:

Andrew Freleng, Chief Planner
John Corral, Planner
Christine DeSalvo, Senior Clerk Typist
Tom Young, Assistant County Attorney

GUESTS:

Sarah Lansdale, Director, Suffolk County Department of Economic Development and Planning,
Division of Planning and Environment

Richard Martin, Director of Historic Services, Suffolk County Dept. of Parks, Recreation &
Conservation

John Sohngen, Assistant PH Engineer, Suffolk County Health Services Waste Water
Management

Margaret Bermel, Suffolk County Health Department

Minutes:

Minutes for the April 17, 2013 CEQ meeting were reviewed and discussed. A motion was made by Mr. Kaufman to approve the April 17, 2013 minutes. The motion was seconded by Ms. Growney.

Motion carried.

Mr. Swanson asked a question on whether all Open Meetings Law requirements had been met for this meeting due to the fact that the regularly scheduled May 15, 2013 CEQ meeting was canceled and this meeting was re-scheduled on short notice. Director Lansdale asked the Council if they would like a legal opinion from the County Attorney's office. The Council said that they would like a legal interpretation on the Open Meetings Law compliance. Assistant County Attorney, Tom Young, discussed the Open Meetings Law requirements with the Council. It was determined based Section 104 of the Public Officers Law that because the Public Notice for this May 22, 2013 Meeting had been posted on the Suffolk County Website and the news media had been notified this CEQ Meeting did meet the Open Meetings Law requirements.

Mr. Corral noted that at last month's CEQ meeting there was a request to write a letter to the Suffolk County Department of Public Works requesting the release of a Request for Proposal (RFP) to do a Master Plan for the Hubbard County Park. Mr. Corral noted that the Council had also stated that this should first be discussed with Nick Gibbons with the Department of Parks because he will be supervising the RFP process. Mr. Corral informed the CEQ that he had spoken with Nick Gibbons and it was felt that a letter from CEQ to the Department of Public Works could be helpful. CEQ requested that the Staff draft a letter to the Suffolk County Department of Public Works and then send this letter to Chairperson Russo, Ms. Growney and Ms. Spencer for review.

Correspondence:

None

Public Portion:

None

Historic Trust Docket:

Director's Report:

Mr. Martin updated the Council on the following:

- **Housing Program:**
Mr. Martin noted that the mailings had gone out regarding the three County housing vacancies. The County received a lot of interest regarding the Gate House at West Sayville, and the Isaac Mills House in St. James. Mr. Martin stated that there has not been much interest for the Robinson Duck Farm house and noted that the rent may be too high and may need to be reevaluated by the Committee.

- **Custodial Agreements:**
Mr. Martin noted that the Sagtikos Manor Historical Society contract has been completed by the Parks Department and has been sent to the County Attorney's office for review. Mr. Martin also informed CEQ that the other custodial agreement contracts are still under review.

- **Current Events:**
Mr. Martin announced that there was a successful event on Sunday, May 19, 2013 at the Sagtikos Manor in honor of the 50th Anniversary of the Sagtikos Manor Historical Society.

Mr. Kaufman asked Mr. Martin about Suffolk County Introductory Resolution 1310-2013 which would authorize a concession agreement at the Vanderbilt Museum. Mr. Martin informed CEQ that this property is listed on the National Register as a Historic Site and would fall under the Council's review as a historic site. Mr. Martin also informed the council that at the moment he doesn't know all the details but that he doesn't see any problems with the concession agreement. Mr. Martin noted that any changes to the buildings themselves would need to be reviewed by the CEQ.

Project Review:

Recommended Unlisted Actions:

- A. Proposed Pedestrian Safety Improvements on CR10, Elwood Road, Town of Huntington.

Project tabled because the representative from Suffolk County Department of Public Works was not able to attend today's meeting. This project will be reviewed at the next CEQ meeting on June 19, 2013.

Recommendations for LADS Report:

A. Ratification of Recommendations for Legislative Resolutions Laid on the Table April 23, 2013.

Mr. Kaufman asked if the resolution pertaining to the Southampton Hospital and the Suffolk County Health Care Centers was included on the April 23, 2013 LADS report. Mr. Corral informed the CEQ that resolutions related to the Suffolk County Health Centers and Southampton Hospital are on both the April 23, 2013 LADS report as IR 1365-2013 and the May 7, 2013 LADS Report as IR 1428-2013. It was noted by Chairman Russo that IR 1365-13 was for the funding of the proposal. There was no further discussion.

Ms. Spencer had a question regarding IR 1310-13 - Authorizing a Concession Agreement at the Vanderbilt Museum. Ms. Spencer questioned whether Mr. Martin should have the opportunity to review the details of this concession agreement. Mr. Corral noted that the resolution was reviewed by Staff and that it is for a concession agreement and this agreement does not appear to result in any construction alterations to the Museum. It was determined that Mr. Martin would research the details of the concession agreement and if he found any issues that should be addressed by CEQ he would notify Mr. Corral prior to the June 6, 2013 Legislative Meeting.

Ms. Growney asked for a little background information on IR 1358-13 which establishes registration requirements for pool maintenance businesses operating in Suffolk County and IR1359-13 which would further regulate the installation and servicing of swimming pools and spas in Suffolk County. Ms. Growney had questions about the resolutions including whether the term "spas" was pertaining to exterior installation of spas or if it was referring to the bigger picture commercial use. Mr. Corral informed the Council that he had reviewed the introductory resolutions and it appeared that the resolutions dealt with licensing and administration of pools and spas and not the actual construction of pools or spas which would have an impact on the environment. The CEQ requested that IR1359-13 be printed so that the resolution could be reviewed. The CEQ reviewed IR1359-13 resolution and it was determined that it was an administrative action.

Mr. Swanson asked a question about the status of the Foley Nursing Home. Mr. Corral informed the Council that there is a resolution, IR 1357-2013, relating to the Foley Nursing Home on the April 23, 2013 LADS Report. Mr. Corral informed the committee that this resolution directs the Division of Real Property and Acquisition to develop a plan to sell the Foley Nursing Home. Mr. Corral also noted that this resolution states that prior to sale of the Nursing Home this plan would need to be reviewed and approved by the Suffolk County Legislature and therefore IR 1357-2013 is recommended as a Type II Action (21)(27).

Mr. Kaufman made a motion to accept staff recommendations as presented for the April 23, 2013 Legislative Resolutions. The motion was seconded by Ms. Growney. Motion carried.

B. Ratification of Recommendations for Legislative Resolutions Laid on the Table May 7, 2013

Mr. Kaufman briefly discussed IR1428-2013 - Authorizing the County Executive to enter into an

agreement for the operation of a consolidated health center located on Southampton Hospital Campus and approving consolidation and operation of the existing Kraus Family Health Center at Southampton and the Suffolk County Health Center at East Hampton into a single FQHC Health Center to be operated by Hudson River Healthcare, Inc. Mr. Kaufman noted that while this is a substantive resolution it is outside of the CEQ's purview.

Mr. Pichney asked Mr. Martin about IR 1411-2013 and whether there were historic properties involved with the resolution. Mr. Martin stated that the resolution could include historic properties but that the resolution is for all County Parks and provides funding for things like chain links fences that are used to secure Parks.

Mr. Swanson had a question about IR 1391-2013 - Amending the 2013 Capital Budget and Program and accepting and appropriating funds in connection with the Sewer District No. 21 SUNY - Improvement Project. Mr. Swanson noted that he believes it is not a good proposal and he thinks the County and the State should seek a waiver to appeal the EPA decision that is resulting in this proposed action. Mr. Corral noted this resolution is for the funding of the project that the CEQ had previously reviewed the project and SEQRA was completed by Resolution 647-2011.

Mr. Kaufman made a motion to accept staff recommendations as presented for the May 7, 2013 Legislative Resolutions. The motion was seconded by Ms. Growney. Motion carried.

C. Table at request of Legislator – I.R. 1252-2013

Mr. Corral noted that this resolution was reviewed by the CEQ on a previous LADS report and that the title on the LADS report stated that the resolution was for the transfer of the property within the County. However, when the resolution was reviewed in further detail it was noted the resolution also involved the demolition of a large structure. As a result Staff felt that CEQ should review its recommendation for this resolution. Mr. Corral also noted that the Legislative sponsor for this resolution has requested that CEQ table its SEQRA recommendations for the IR 1252-2013 while additional details on the project are worked out. Mr. Kaufman stated that this resolution is for the old Bavarian Inn property and that a Phase I Environmental Site Assessment has not been done for the property.

Discussion on I.R. 1252-2013 was tabled at the request of the Legislator.

Public Portion:

No comments were presented at this time.

CAC Concerns:

None

Meeting Adjourned.



TO: Ms. Christine DeSalvo
Suffolk County Division of Planning and Environment
H.Lee Dennison Bldg – 4th Floor
100 Veterans Memorial Hwy, P.O. Box 6100
Hauppauge, NY 11788-0099

County Road 10 Pedestrian Safety Improvements -
- Capital Project No. 5497
CEQ Review Submission Package Submittal

Date: April 29, 2013

- WE ARE SENDING YOU
- Shop drawings
 - Prints
 - Copy of letter
 - Attached
 - Plans
 - Change order
 - Stormwater Prevention Plan
 - Under separate cover via the following items:
 - CD-ROM Disk
 - Specifications

COPIES	DATE	NO.	DESCRIPTION
15	4/29/2013		CR 10 – CEQ Review Submission Package
1	4/29/2013		CD-ROM Disk with CR 10 – CEQ Review Submission Package Files

THESE ARE TRANSMITTED as checked below:

- For approval
- Approved as submitted
- Resubmit
- copies for approval*
- For your use
- Approved as noted
- Submit
- copies for distribution*
- As requested
- Returned for corrections
- Return
- copies for distribution*
- For review and comment
-
- FOR BIDS DUE
- PRINTS RETURNED AFTER LOAN TO US

REMARKS:


Dear Ms. DeSalvo,

Enclosed, please find attached for your use fifteen (15) sets of 11" x 17" of CEQ Review Submission Package for CR 10 Pedestrian Safety Improvements Project. Also attached is one (1) CD-ROM disk, containing an electronic copy (PDF files) of the attached 11" x 17" CEQ Review Submission Package for CR 10. Please note, that this submission is being made in reference to a scheduled May 15th, 2013 CEQ hearing for the County Road 10 Pedestrian Safety Improvements Project -- CP No. 5497. Any questions, please contact me at (631) 891-3202 or Jeff Dawson, SCDPW at (631) 852-5325.

Thank you.

Stephen Normandin, P.E.

COPY TO: Jeff Dawson, P.E., SCDPW
File

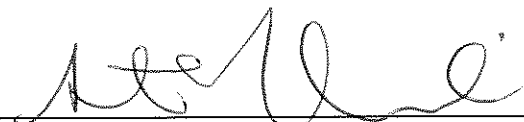SIGNED: 

SUFFOLK COUNTY
SHORT ENVIRONMENTAL ASSESSMENT FORM
 6 NYCRR Part 617
 State Environmental Quality Review

Instructions: The applicant or project sponsor is responsible for the completion of Part 1. Responses become part of the application for approval or funding, are subject to public review and may be subject to further verification. Complete Part 1 based on information currently available. If additional research or investigation would be needed to fully respond to any item, please answer as thoroughly as possible based on current available information.

Complete all items in Part 1. You may also provide any additional information which you believe will be needed by or useful to the lead agency; attach additional pages as necessary to supplement any item.

Part 1 – Project and Sponsor Information

Name of Action/Project: Pedestrian Safety Improvements on CR 10, Elwood Road		
Project Location (include map): CR 10, Elwood Road, from NYS Route 25, Jericho Turnpike, to NYS Route 25A, Fort Salonga Road		
Brief Description of Proposed Action (include purpose, intent and the environmental resources that may be affected): This project will provide pedestrian safety measures, implement spot drainage improvements and upgrade existing roadway signage on CR 10, Elwood Road, through the following improvements:		
<ul style="list-style-type: none"> - Replacement of existing deteriorated and/or non-standard sidewalks - Installation of new sidewalks at locations which currently lack pedestrian amenities - New handicap ramps with detectable warning fields - New raised colored/embossed concrete traffic islands at Laurel Hill Road / Bellerose Avenue - Countdown pedestrian signals at Cuba Hill Road, Cedar Road, Clay Pitts Road, CR 11 (Pulaski Road), Northport High School South Driveway and Laurel Hill Road. - New drainage structures/piping where necessary - New reflectorized ground mounted signs (with high visibility sheeting) - New crosswalk markings and pavement resurfacing as required 		
See attached preliminary design plans.		
Name of Applicant/Project Sponsor: Suffolk County Department of Public Works	Email: william.hillman@suffolkcountyny.gov	Telephone #: 631-852-4002
Address: 335 Yaphank Avenue		
City/P.O.: Yaphank	State: NY	Zip Code: 11980
1. Does the proposed action only involve the legislative adoption of a plan, local law, ordinance, administrative rule or regulation?		Yes <input type="checkbox"/> No <input checked="" type="checkbox"/>

<p>2. Does the proposed action require a permit, approval or funding from any other governmental agency?</p> <p>If Yes, list agency(s) name and permit or approval: <input type="text" value="Town of Huntington Highway Permit"/></p>	<p>Yes <input checked="" type="checkbox"/> No <input type="checkbox"/></p>
<p>3a. Total acreage of the site of the proposed action: 24</p>	
<p>3b. Total acreage to be physically disturbed: 4.3</p>	
<p>3c. Total acreage (project site and contiguous properties) owned or controlled by the applicant or project sponsor: 24</p>	
<p>4. Check all land uses that occur on, adjoining and near the proposed action:</p> <p> <input type="checkbox"/> Urban <input type="checkbox"/> Forest <input type="checkbox"/> Parkland <input checked="" type="checkbox"/> Agriculture <input type="checkbox"/> Rural (non-agriculture) <input type="checkbox"/> Industrial <input type="checkbox"/> Aquatic <input checked="" type="checkbox"/> Commercial <input checked="" type="checkbox"/> Residential (suburban) <input type="checkbox"/> Other: </p>	
<p>5a. Is the proposed action a permitted use under the zoning regulations?</p>	<p>Yes <input checked="" type="checkbox"/> No <input type="checkbox"/> N/A <input type="checkbox"/></p>
<p>5b. Is the proposed action consistent with an adopted comprehensive plan?</p>	<p>Yes <input checked="" type="checkbox"/> No <input type="checkbox"/> N/A <input type="checkbox"/></p>
<p>6. Is the proposed action consistent with the predominant character of the existing built or natural landscape?</p>	<p>Yes <input checked="" type="checkbox"/> No <input type="checkbox"/> N/A <input type="checkbox"/></p>
<p>7. Is the site of the proposed action located in, or adjoining a state listed Critical Environmental Area (CEA)?</p> <p>If Yes, identify CEA: <input type="text"/></p>	<p>Yes <input type="checkbox"/> No <input checked="" type="checkbox"/></p>
<p>8a. Will the proposed action result in a substantial increase in traffic above present levels?</p>	<p>Yes <input type="checkbox"/> No <input checked="" type="checkbox"/></p>
<p>8b. Are public transportation services available at or near the site of the proposed action?</p>	<p>Yes <input type="checkbox"/> No <input checked="" type="checkbox"/></p>
<p>8c. Are any pedestrian accommodations or bicycle routes available on or near the site of the proposed action?</p>	<p>Yes <input checked="" type="checkbox"/> No <input type="checkbox"/></p>
<p>9. Does the proposed action meet or exceed the state energy code requirements?</p> <p>If the proposed action will exceed requirements, describe design features and technologies: <input type="text"/></p>	<p>Yes <input type="checkbox"/> No <input type="checkbox"/> N/A <input checked="" type="checkbox"/></p>
<p>10. Will the proposed action connect to an existing public/private water supply?</p> <p>If Yes, does the existing system have capacity to provide service? Yes <input type="checkbox"/> No <input type="checkbox"/></p> <p>If No, describe method for providing potable water: <input type="text"/></p>	<p>Yes <input type="checkbox"/> No <input type="checkbox"/> N/A <input checked="" type="checkbox"/></p>

<p>11. Will the proposed action connect to existing wastewater utilities?</p> <p>If Yes, does the existing system have capacity to provide service? Yes <input type="checkbox"/> No <input type="checkbox"/></p> <p>If No, describe method for providing wastewater treatment: <input type="text"/></p>	<p>Yes <input type="checkbox"/> No <input type="checkbox"/> N/A <input checked="" type="checkbox"/></p>
<p>12a. Does the site contain a structure that is listed on either the State or National Register of Historic Places or dedicated to the Suffolk County Historic Trust?</p> <p>12b. Is the proposed action located in an archeological sensitive area?</p>	<p>Yes <input type="checkbox"/> No <input checked="" type="checkbox"/></p> <p>Yes <input type="checkbox"/> No <input checked="" type="checkbox"/></p>
<p>13a. Does any portion of the site of the proposed action, or lands adjoining the proposed action, contain wetlands or other waterbodies regulated by a federal, state or local agency?</p> <p>13b. Would the proposed action physically alter, or encroach into, any existing wetland or waterbody?</p> <p>If Yes, identify the wetland or waterbody and extent of alterations in square feet or acres: <input type="text"/></p>	<p>Yes <input type="checkbox"/> No <input checked="" type="checkbox"/></p> <p>Yes <input type="checkbox"/> No <input checked="" type="checkbox"/></p>
<p>14. Identify the typical habitat types that occur on, or are likely to be found on the project site (check all that apply):</p> <p><input type="checkbox"/> Shoreline <input type="checkbox"/> Forest <input checked="" type="checkbox"/> Agricultural/grasslands <input type="checkbox"/> Early/mid-successional <input type="checkbox"/> Wetland <input type="checkbox"/> Urban <input checked="" type="checkbox"/> Suburban</p>	
<p>15. Does the site of the proposed action contain any species of animal or associated habitats, listed by the State or Federal government as threatened or endangered?</p>	<p>Yes <input type="checkbox"/> No <input checked="" type="checkbox"/></p>
<p>16. Is the project site located in the 100 year flood plain?</p>	<p>Yes <input type="checkbox"/> No <input checked="" type="checkbox"/></p>
<p>17. Will the proposed action create storm water discharge, either from point or non-point sources?</p> <p>If Yes,</p> <p>a. Will storm water discharges flow to adjacent properties? Yes <input type="checkbox"/> No <input checked="" type="checkbox"/></p> <p>b. Will storm water discharges be directed to established conveyance systems (runoff and storm drains)? Yes <input checked="" type="checkbox"/> No <input type="checkbox"/></p> <p>If Yes, describe: <input type="text"/></p>	<p>Yes <input checked="" type="checkbox"/> No <input type="checkbox"/></p>
<p>18. Does the proposed action include construction or other activities that result in the impoundment of water or other liquids (e.g. retention pond, waste lagoon, dam)?</p> <p>If Yes, explain size and purpose: <input type="text"/></p>	<p>Yes <input type="checkbox"/> No <input checked="" type="checkbox"/></p>

19. Has the site of the proposed action or an adjoining property been the location of an active or closed solid waste management facility? If Yes, describe: <input type="text"/>	Yes <input type="checkbox"/> No <input checked="" type="checkbox"/>
---	---

20. Has the site of the proposed action or an adjoining property been the subject of remediation (ongoing or completed) for hazardous waste? If Yes, describe: <input type="text"/>	Yes <input type="checkbox"/> No <input checked="" type="checkbox"/>
---	---

I AFFIRM THAT THE INFORMATION PROVIDED ABOVE IS TRUE AND ACCURATE TO THE BEST OF MY KNOWLEDGE

Applicant/Sponsor Name: William Hillman, P.E. Date:
Signature: *William Hillman* 4/28/13

SUFFOLK COUNTY
SHORT ENVIRONMENTAL ASSESSMENT FORM
6 NYCRR Part 617
State Environmental Quality Review


Part 2 – Impact Assessment (To be completed by Lead Agency)

	No, or small impact may occur	Moderate to large impact may occur.
1. Will the proposed action create a material conflict with an adopted land use plan or zoning regulations?	<input checked="" type="checkbox"/>	<input type="checkbox"/>
2. Will the proposed action result in a change in the use or intensity of use of land?	<input checked="" type="checkbox"/>	<input type="checkbox"/>
3. Will the proposed action impair the character or quality of the existing community?	<input checked="" type="checkbox"/>	<input type="checkbox"/>
4. Will the proposed action have an impact on the environmental characteristics that caused the establishment of a Critical Environmental Area (CEA)?	<input checked="" type="checkbox"/>	<input type="checkbox"/>
5. Will the proposed action result in an adverse change in the existing level of traffic or affect existing infrastructure for mass transit, biking or walkway?	<input checked="" type="checkbox"/>	<input type="checkbox"/>
6. Will the proposed action cause an increase in the use of energy and fail to incorporate reasonably available energy conservation or renewable energy opportunities?	<input checked="" type="checkbox"/>	<input type="checkbox"/>
7. Will the proposed action impact existing public/private water supplies?	<input checked="" type="checkbox"/>	<input type="checkbox"/>
8. Will the proposed action impact existing public/private wastewater treatment utilities?	<input checked="" type="checkbox"/>	<input type="checkbox"/>
9. Will the proposed action impair the character or quality of important historic, archaeological, architectural or aesthetic resources?	<input checked="" type="checkbox"/>	<input type="checkbox"/>
10. Will the proposed action result in an adverse change to natural resources (e.g., wetlands, waterbodies, groundwater, air quality, flora and fauna)?	<input checked="" type="checkbox"/>	<input type="checkbox"/>
11. Will the proposed action result in an increase in the potential for erosion, flooding or drainage problems?	<input checked="" type="checkbox"/>	<input type="checkbox"/>
12. Will the proposed action create a hazard to environmental resources or human health?	<input checked="" type="checkbox"/>	<input type="checkbox"/>





PROPOSED PROJECT LIMITS

PEDESTRIAN SAFETY IMPROVEMENTS ON CR 10, ELWOOD ROAD
FROM JERICO TURNPIKE (NYS RT. 25) TO FORT SALONGA ROAD (NYS RT. 25A) FOR A DISTANCE OF APPROXIMATELY 20,803 LF (3.94 MILES)
IN THE HAMLETS OF ELWOOD AND EAST NORTHPORT, TOWN OF HUNTINGTON, SUFFOLK COUNTY, N.Y .

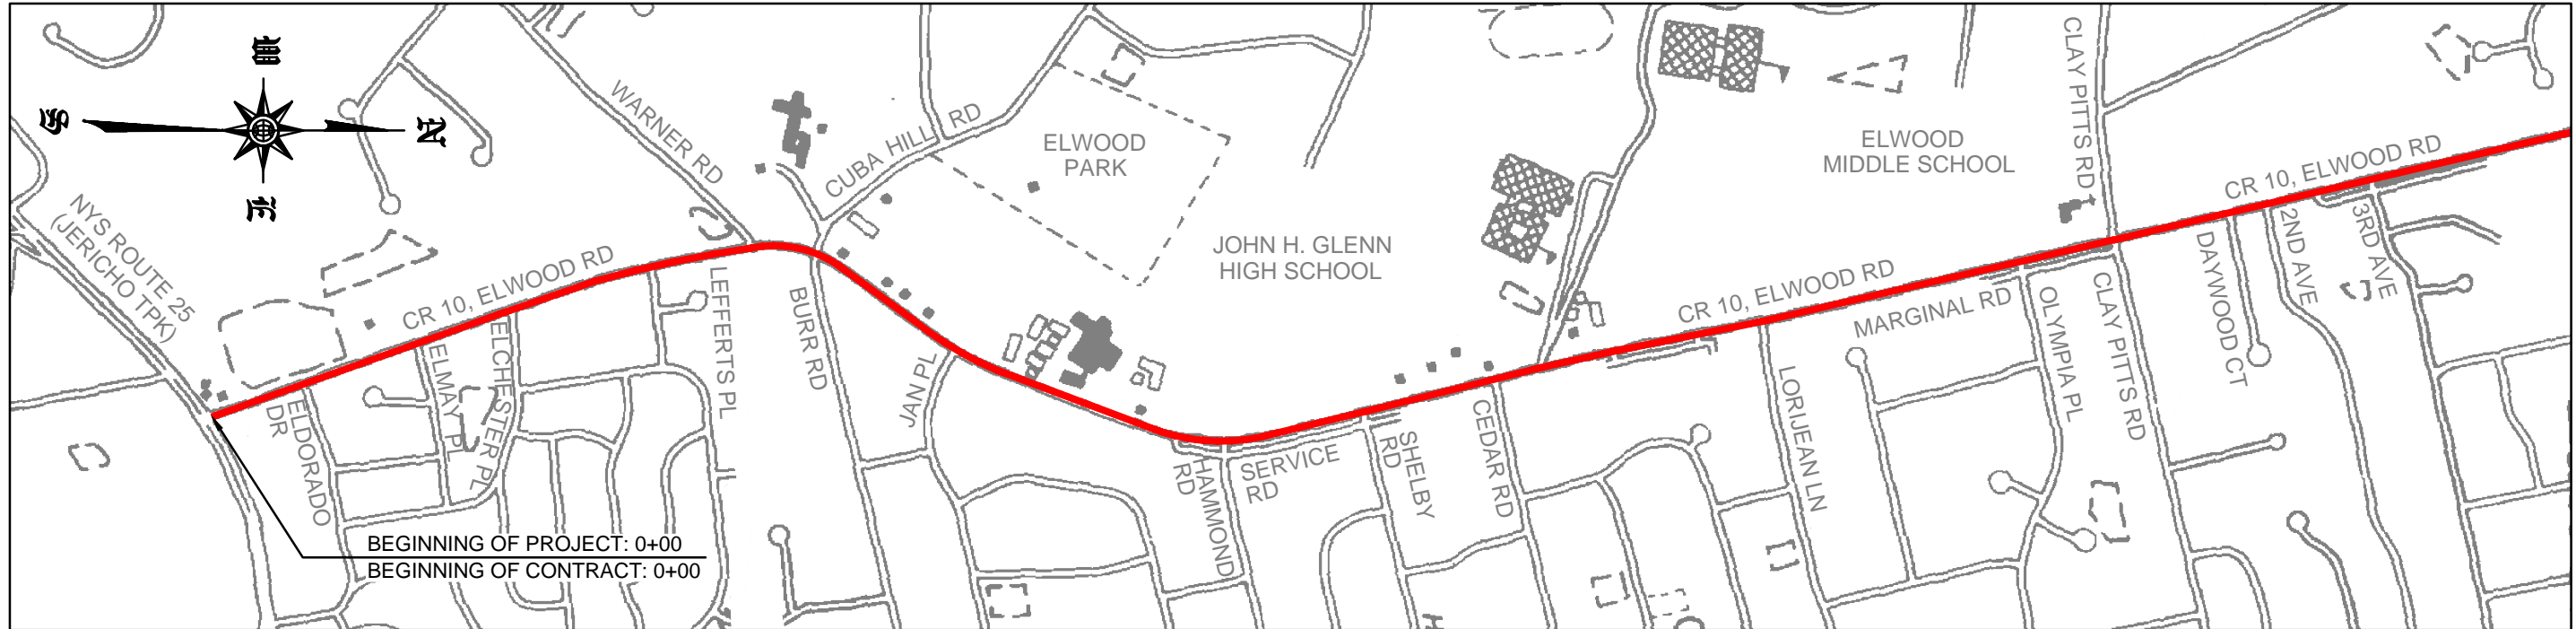







PROPOSED TYPICAL SECTIONS

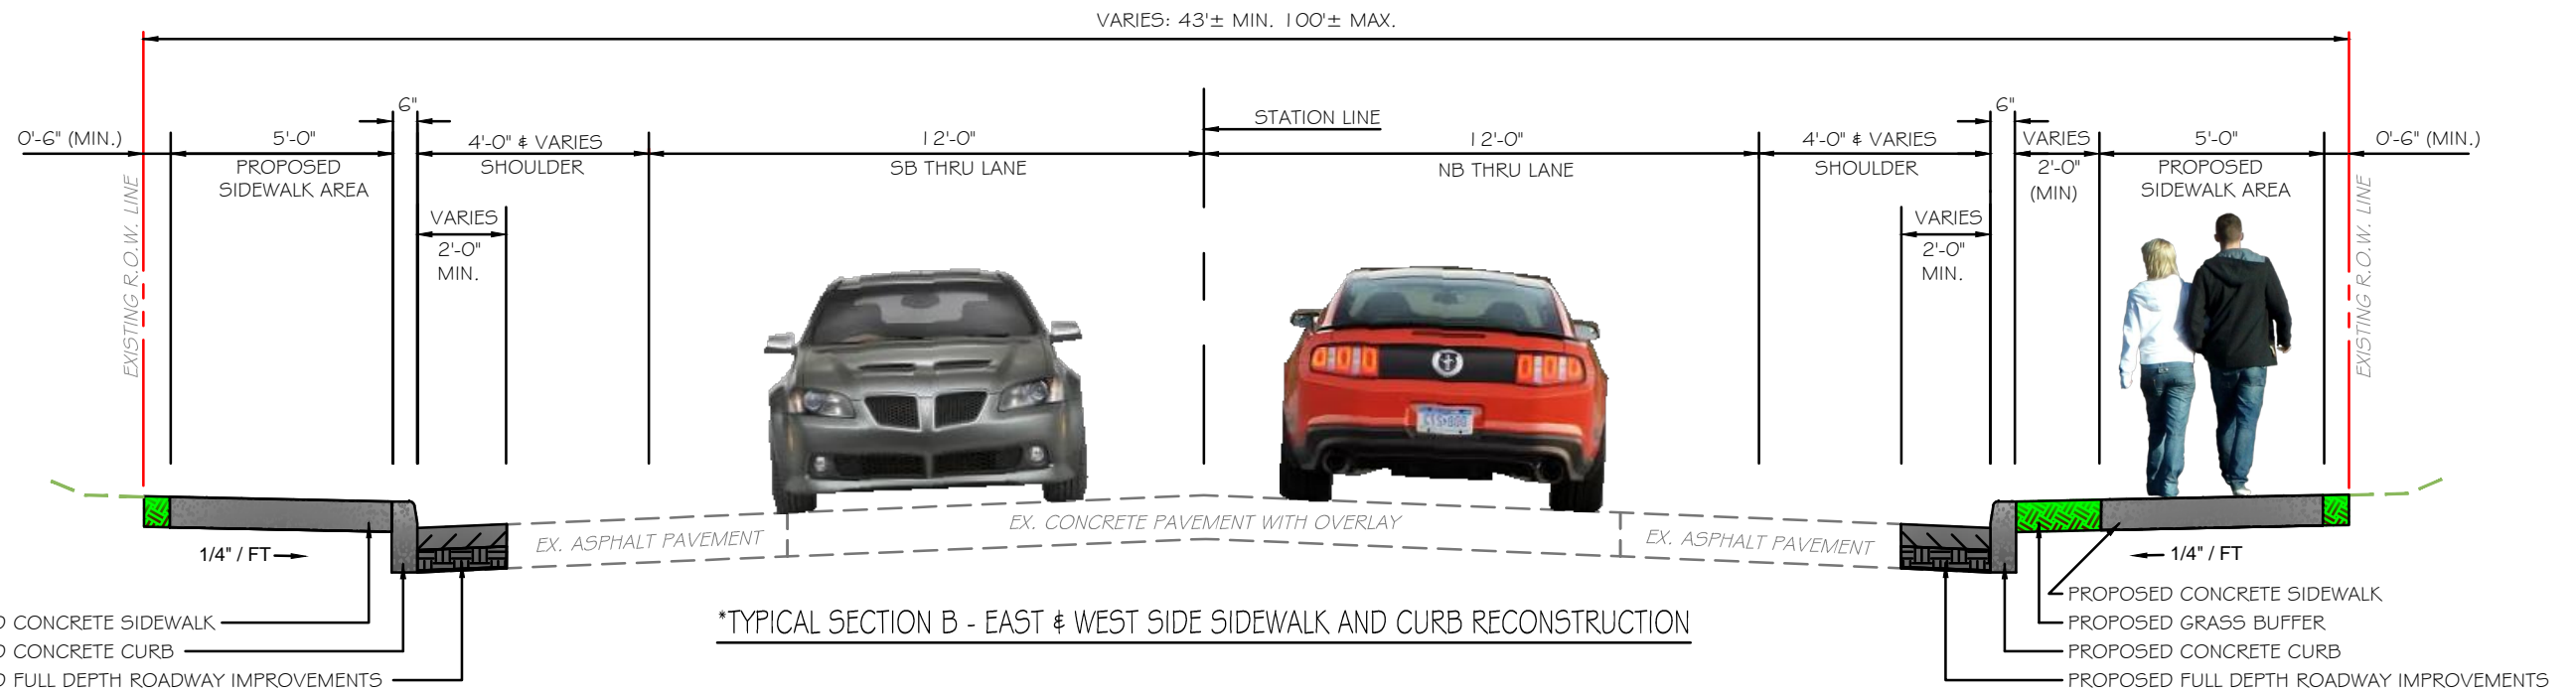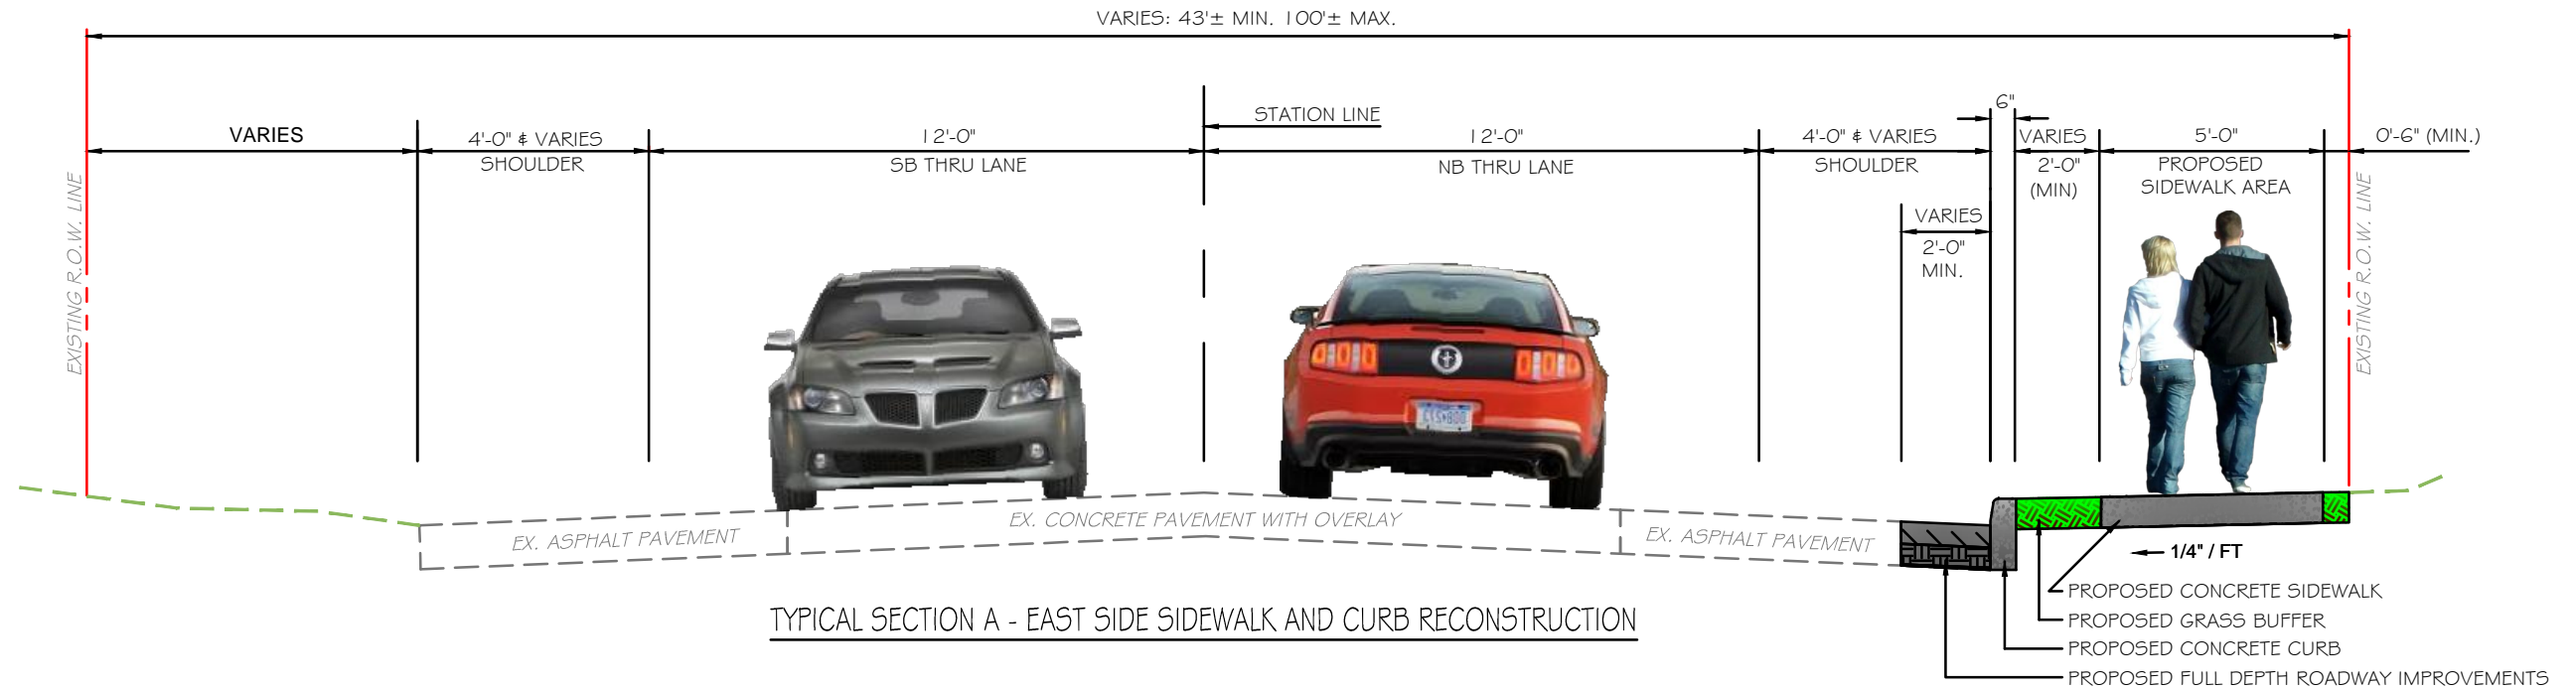

*NOTE: BETWEEN SARATOGA AVENUE AND PULASKI ROAD (CR 11)



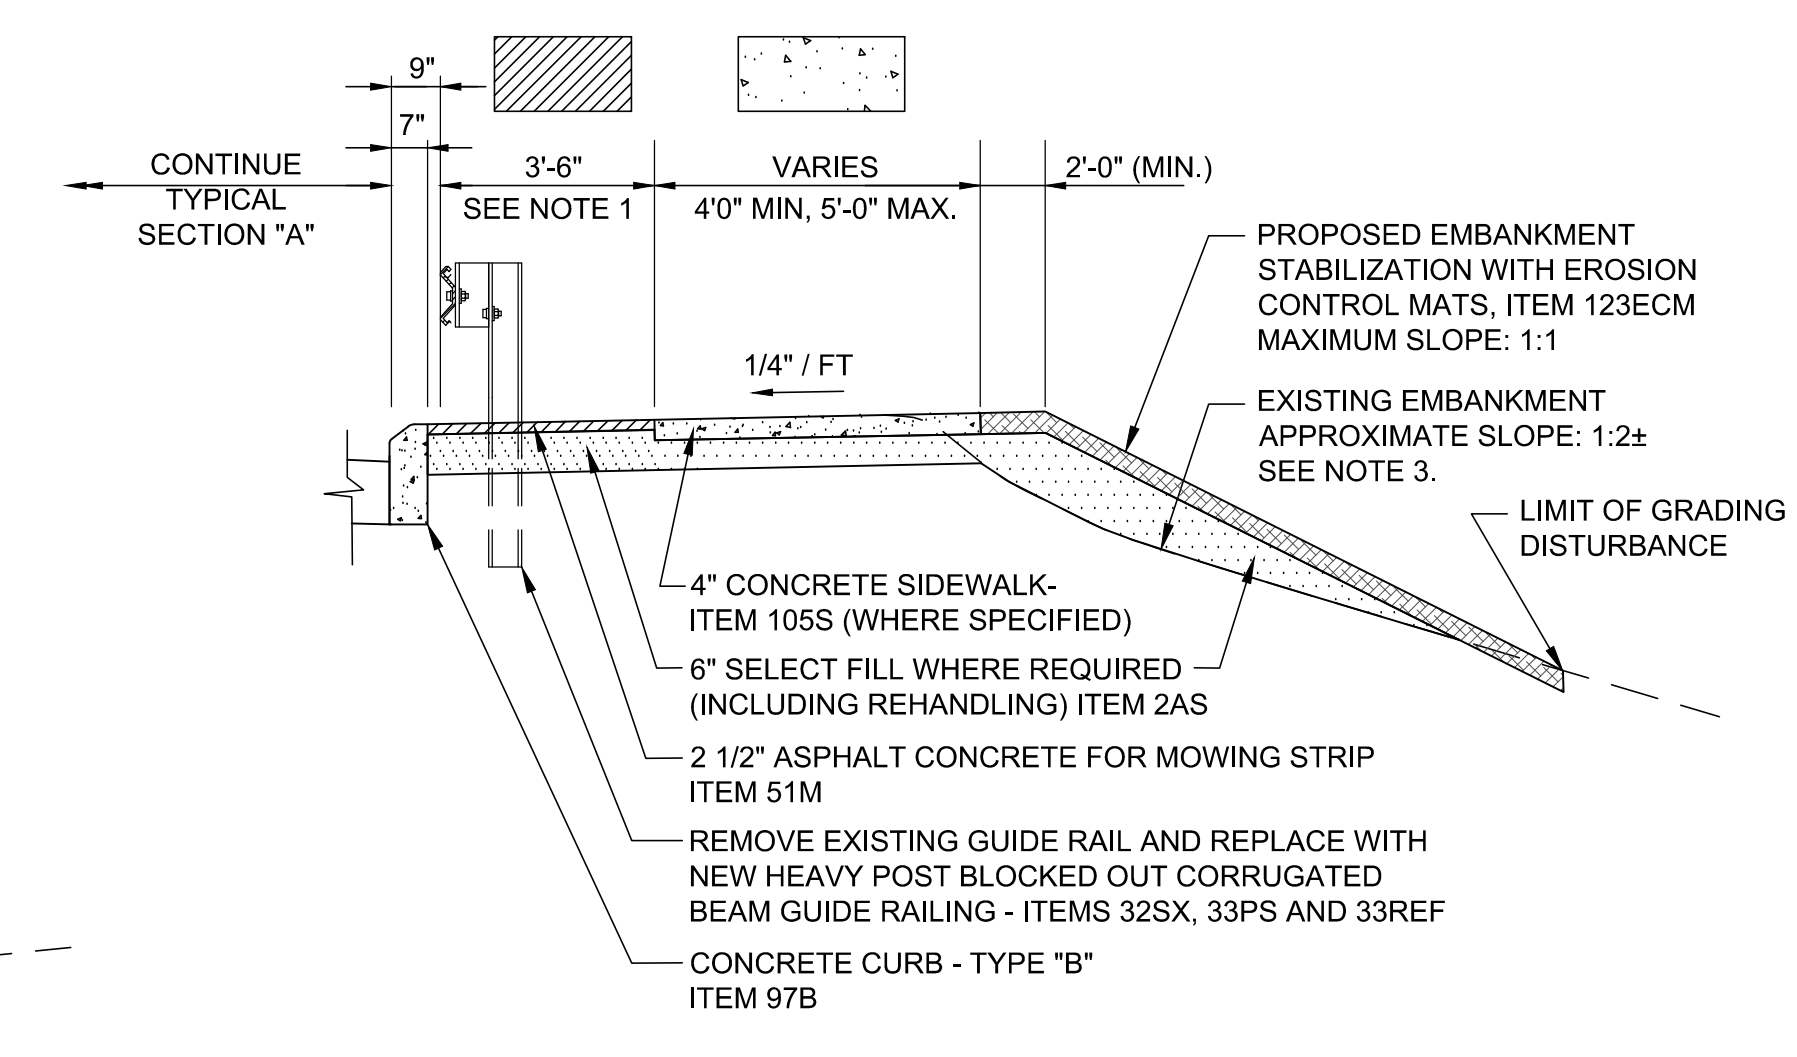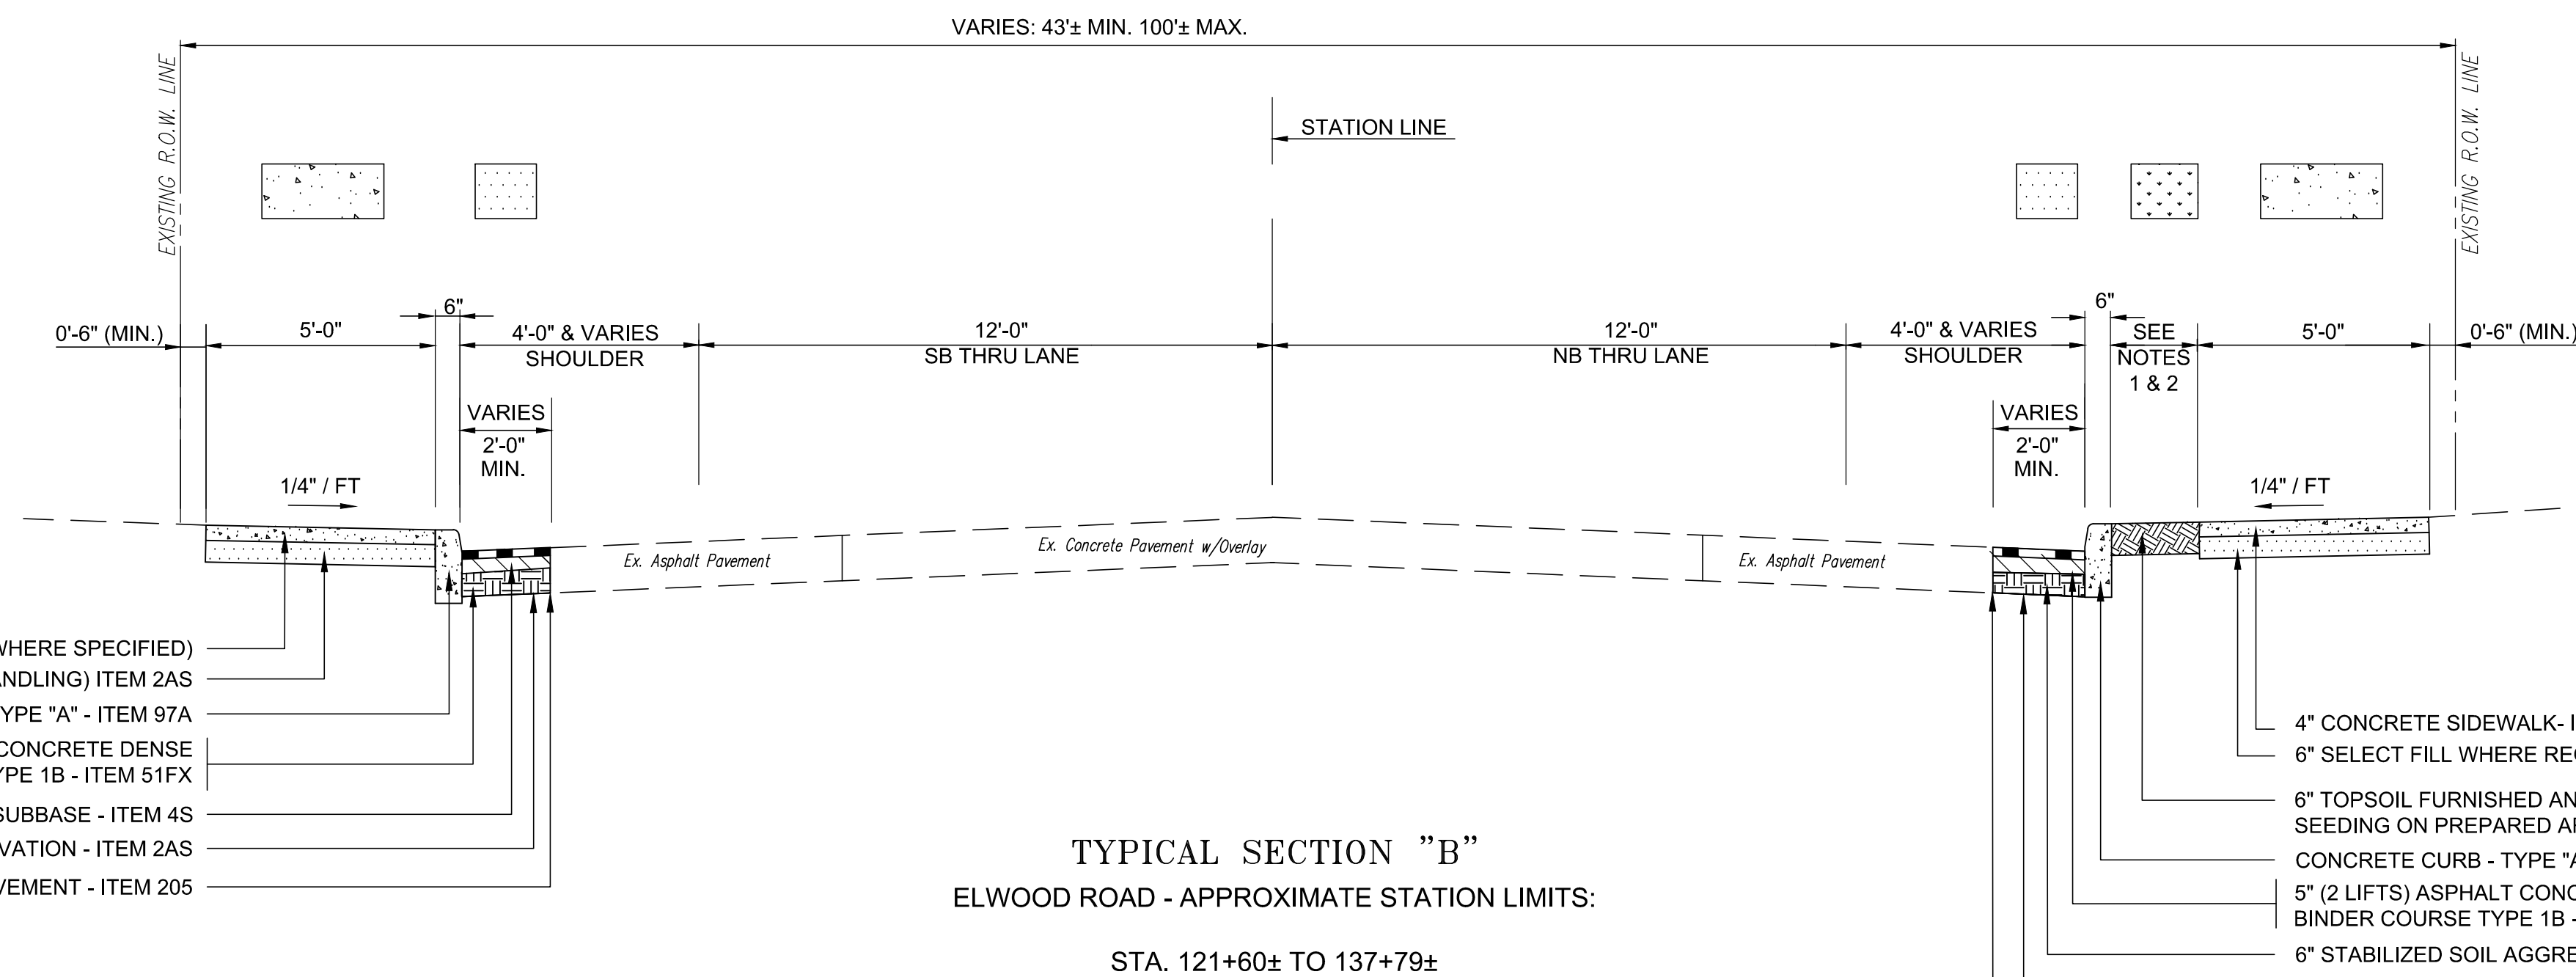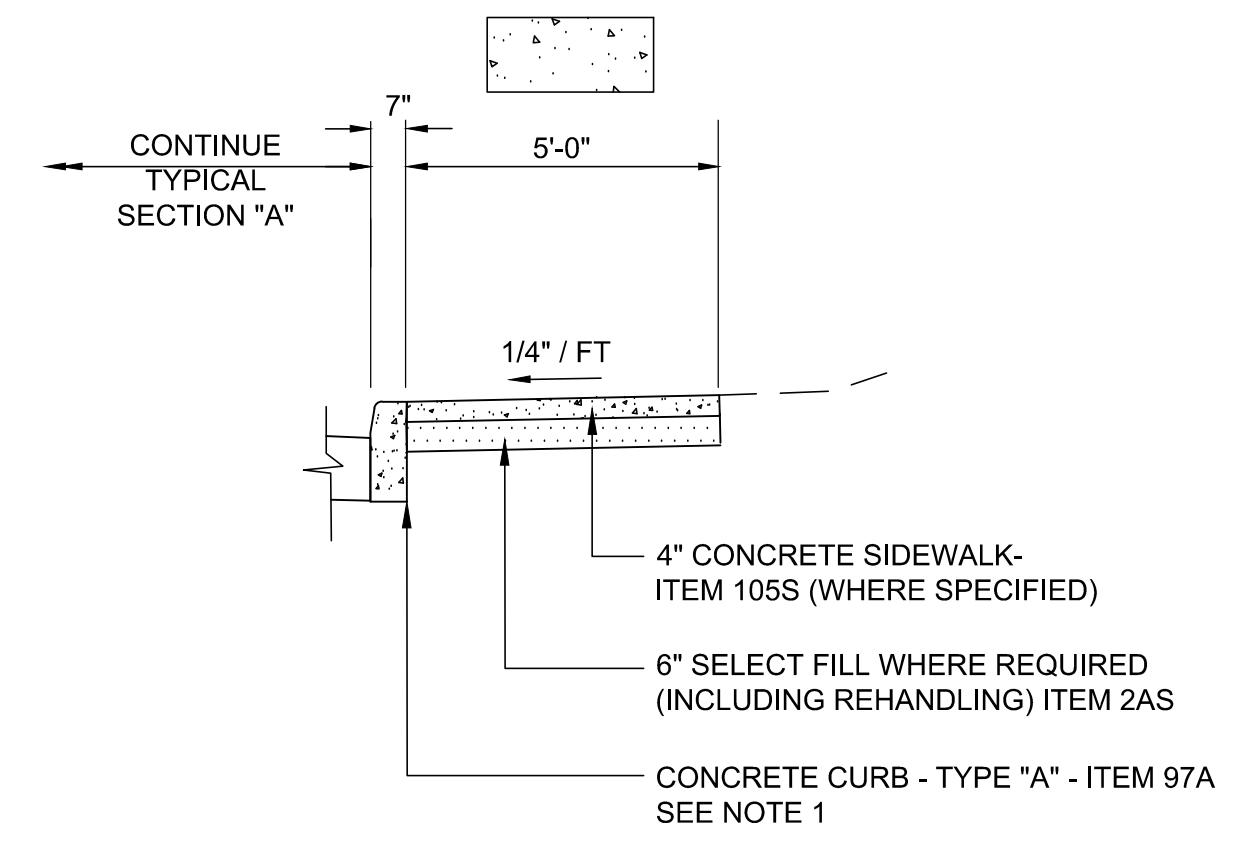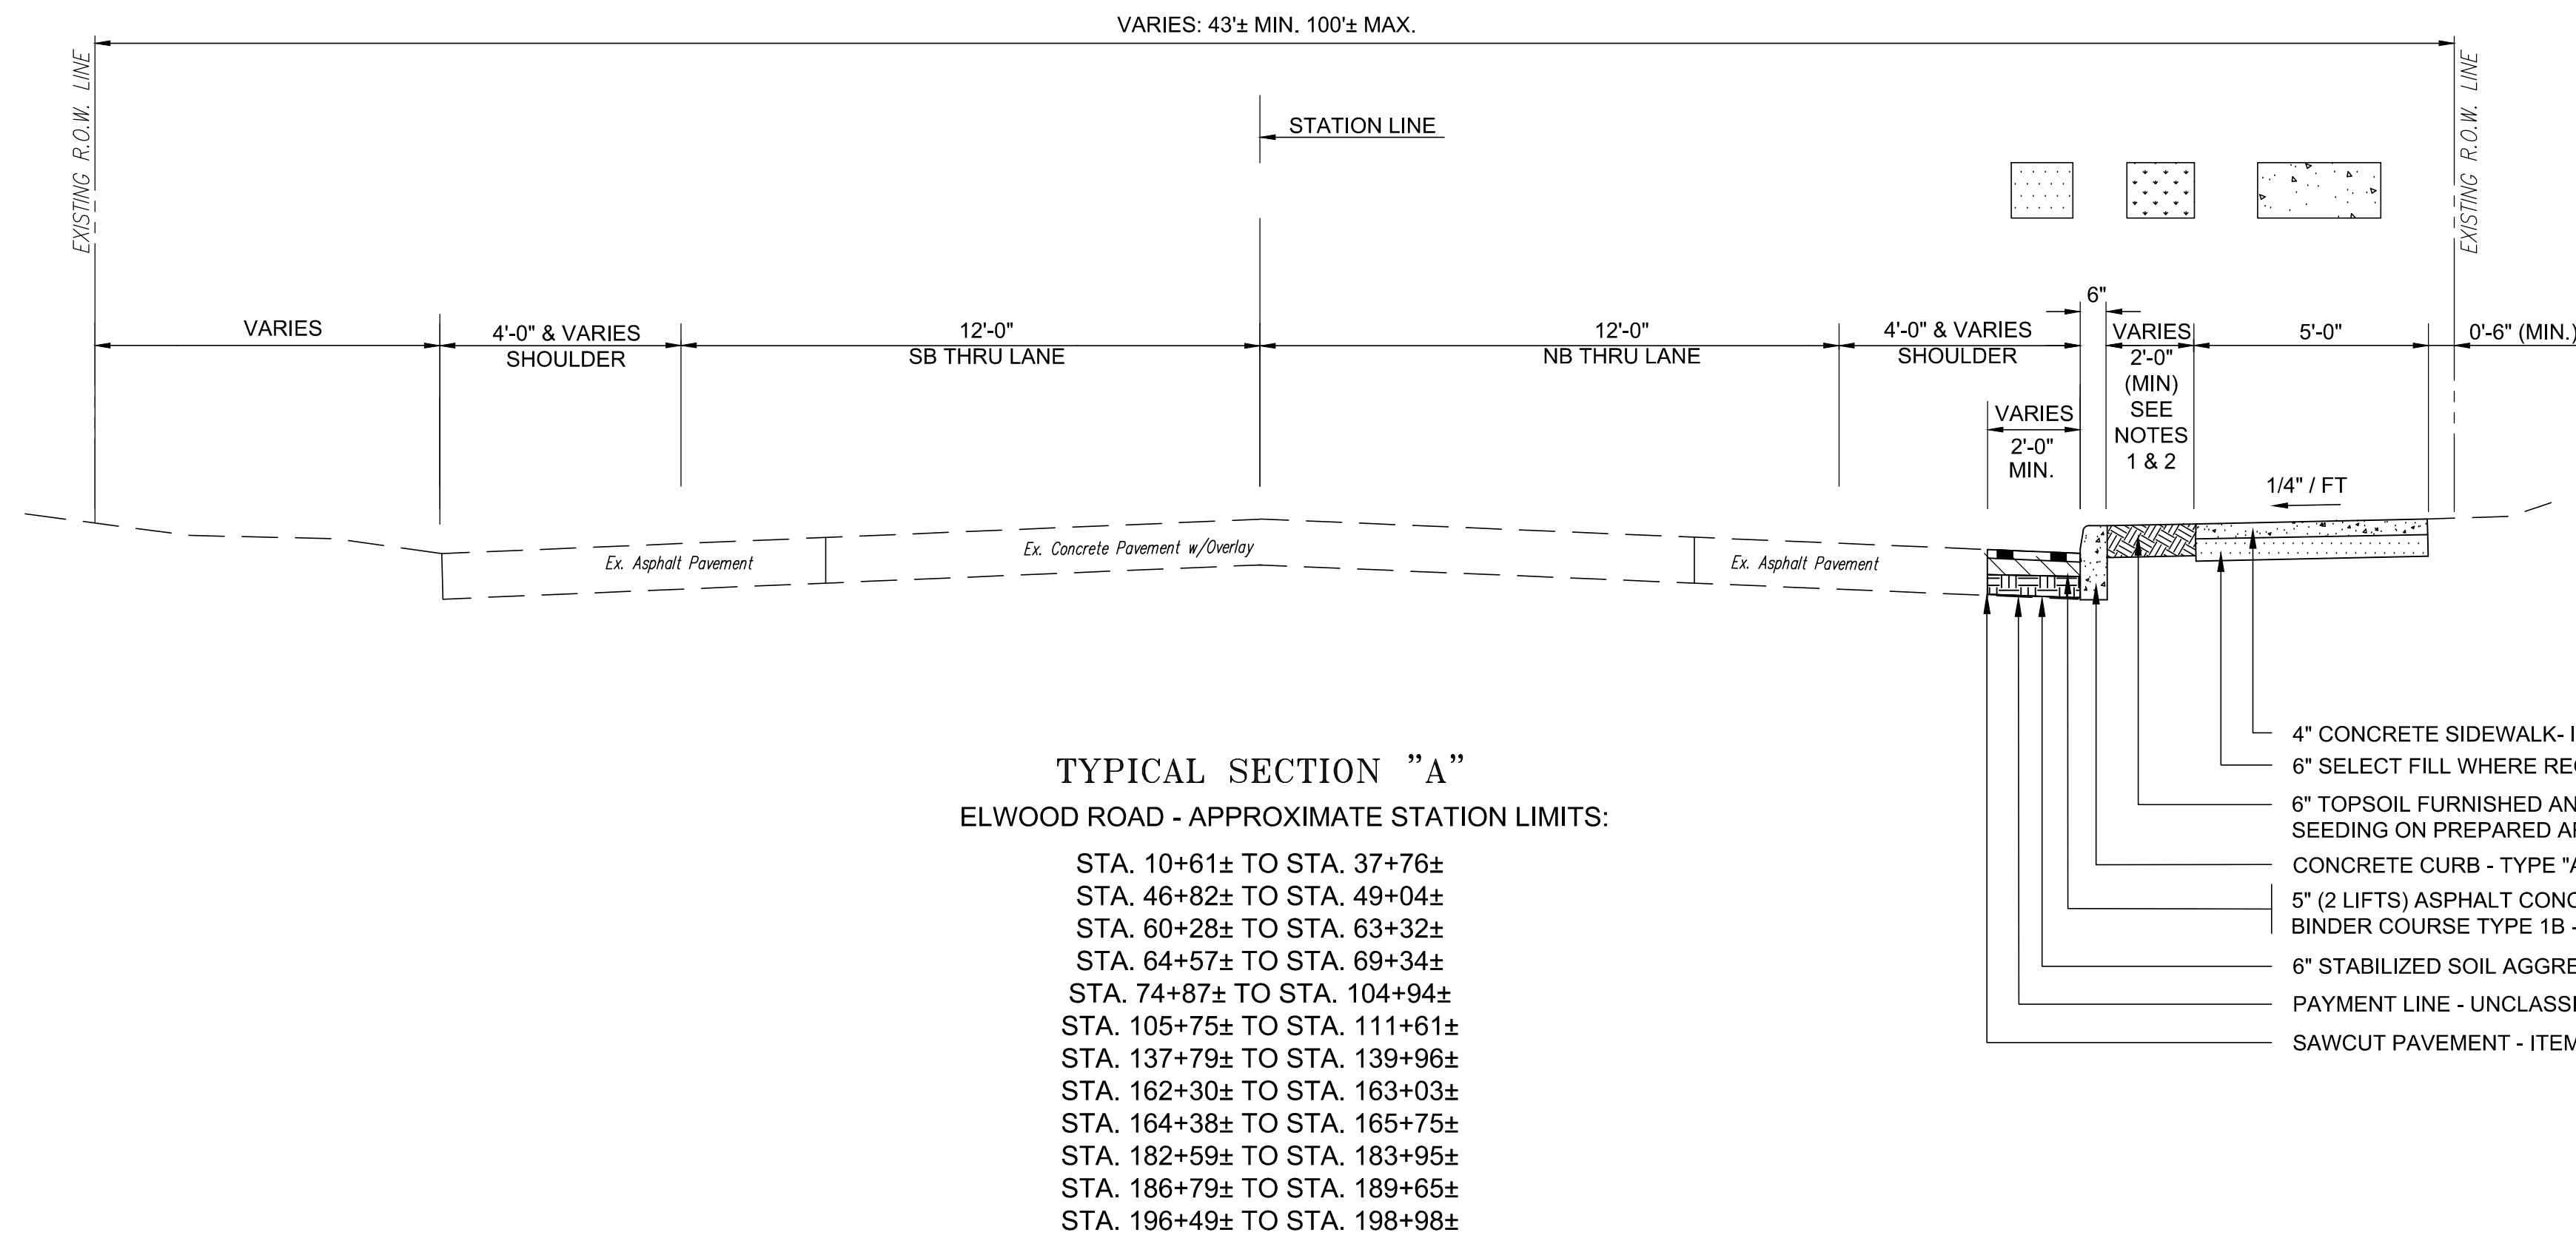

- NOTES:**
- REFER TO CONSTRUCTION PLANS AND MISCELLANEOUS TABLES FOR MORE ACCURATE LIMITS AND LOCATIONS OF PROPOSED CURB, GRASS BUFFER, SIDEWALKS, GUIDE RAIL, ASPHALT MOW STRIP, PEDESTRIAN RAMPS AND DRIVEWAYS.
 - PROPOSED 2' MINIMUM GRASS BUFFER TO BE EXCLUDED AT NEW PEDESTRIAN RAMP AREAS AND DRIVEWAYS. REFER TO CONSTRUCTION PLANS FOR MORE INFORMATION.
 - REFER TO CONSTRUCTION PLANS FOR LOCATION, LIMITS AND DETAILS OF PROPOSED CURB WALL AT BACK OF SIDEWALK AS WELL AS EROSION CONTROL MAT TO PROTECT EXISTING EMBANKMENT SLOPE.

REVISIONS		APPROVED DATE	PROJECT NO.	SCALE	DWG. NO	SHEET NO.
			5497	N.T.S.	TS-1	2 OF 23

COUNTY OF SUFFOLK
 DEPARTMENT OF PUBLIC WORKS
 YAPHANK, NEW YORK



GILBERT ANDERSON, P.E. - COMMISSIONER

RBA ENGINEERS ARCHITECTS PLANNERS
 40 MARCUS DRIVE MELVILLE, NY 11747

**PEDESTRIAN SAFETY IMPROVEMENTS ON
 CR 10, ELWOOD ROAD**


TYPICAL SECTIONS

April 4, 2013 S:\Project\44687.00 - CR10 - Elwood Rd Sidewalks\Technical\Cadd\Preliminary Design\02-TYPICAL SECTIONS\TYP SECTIONS.dwg

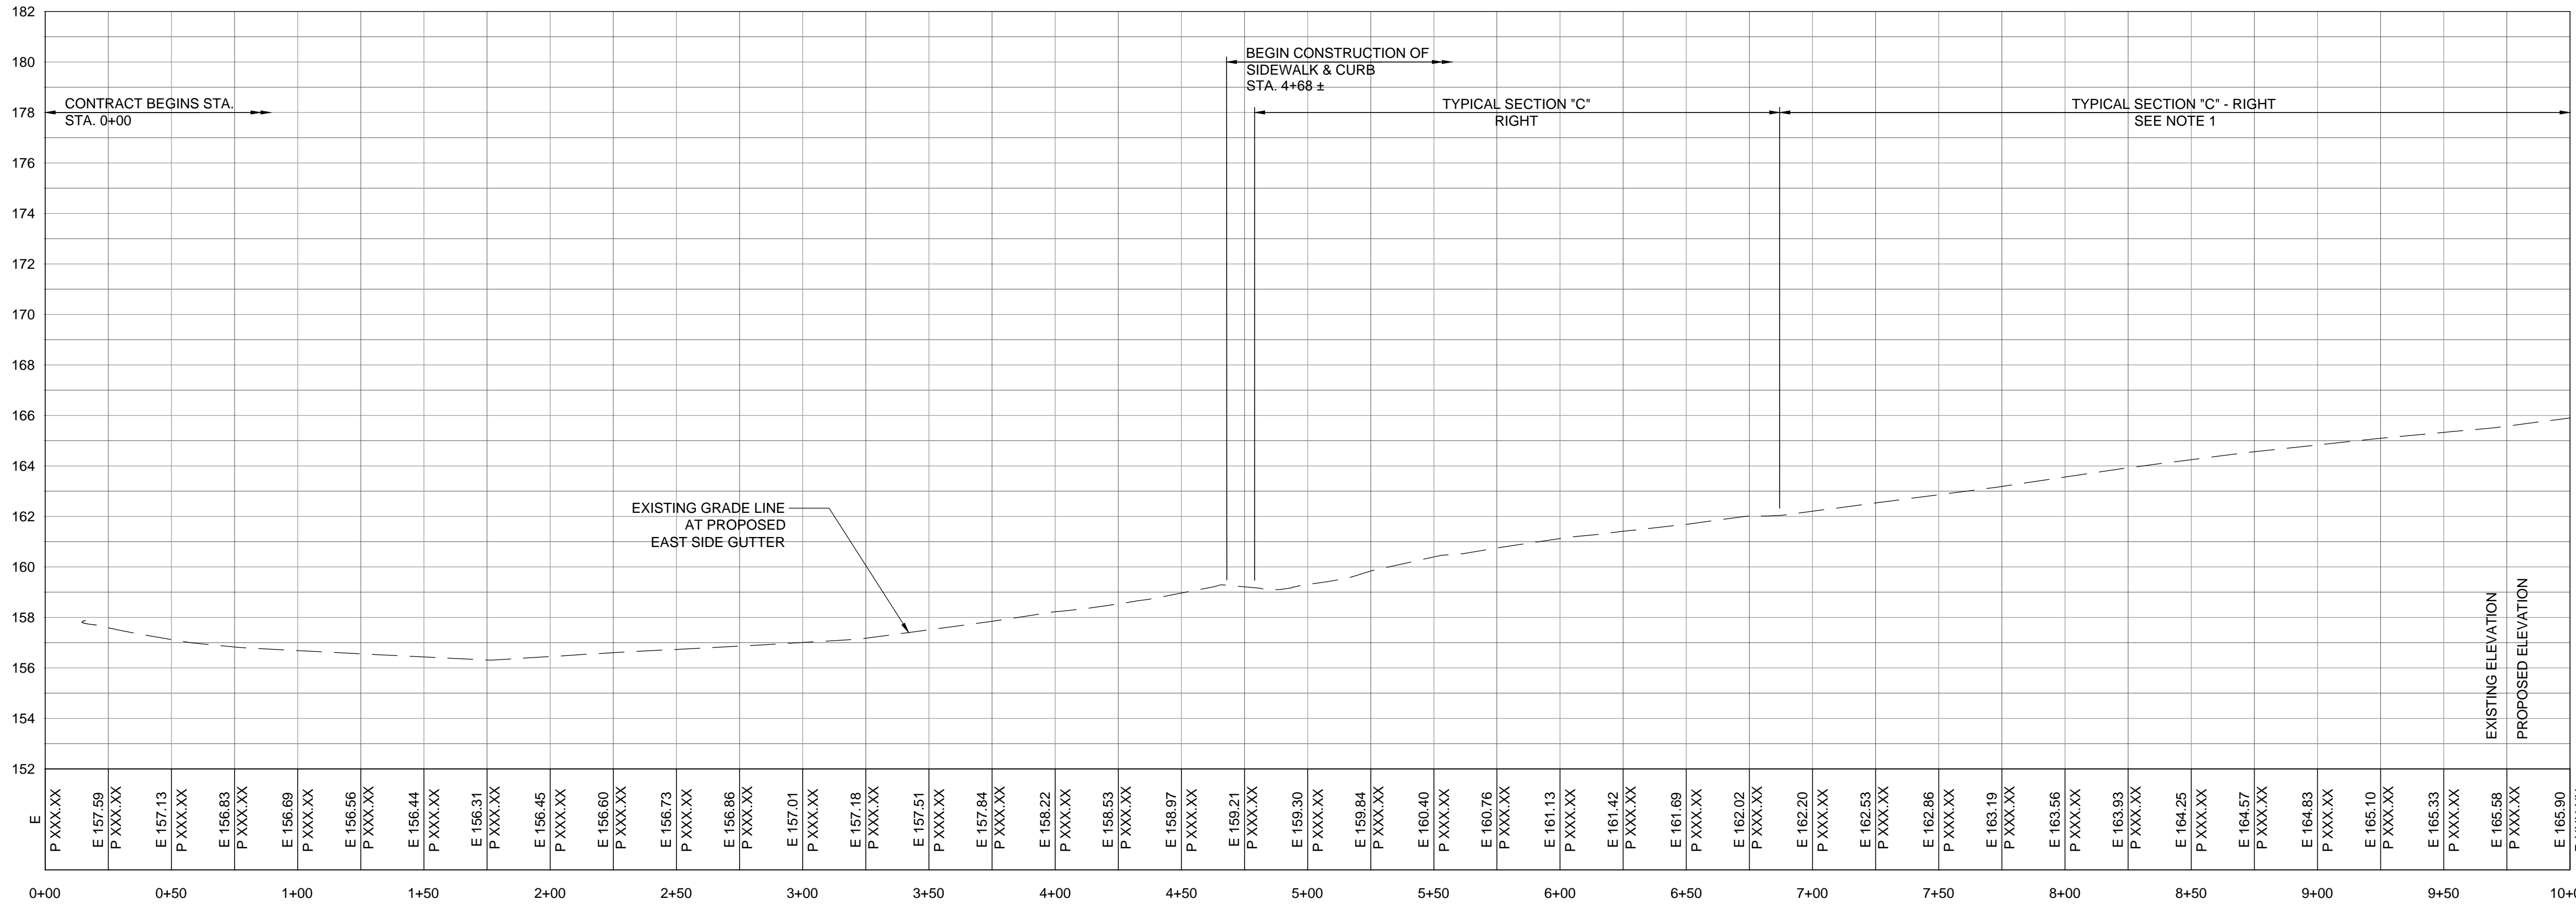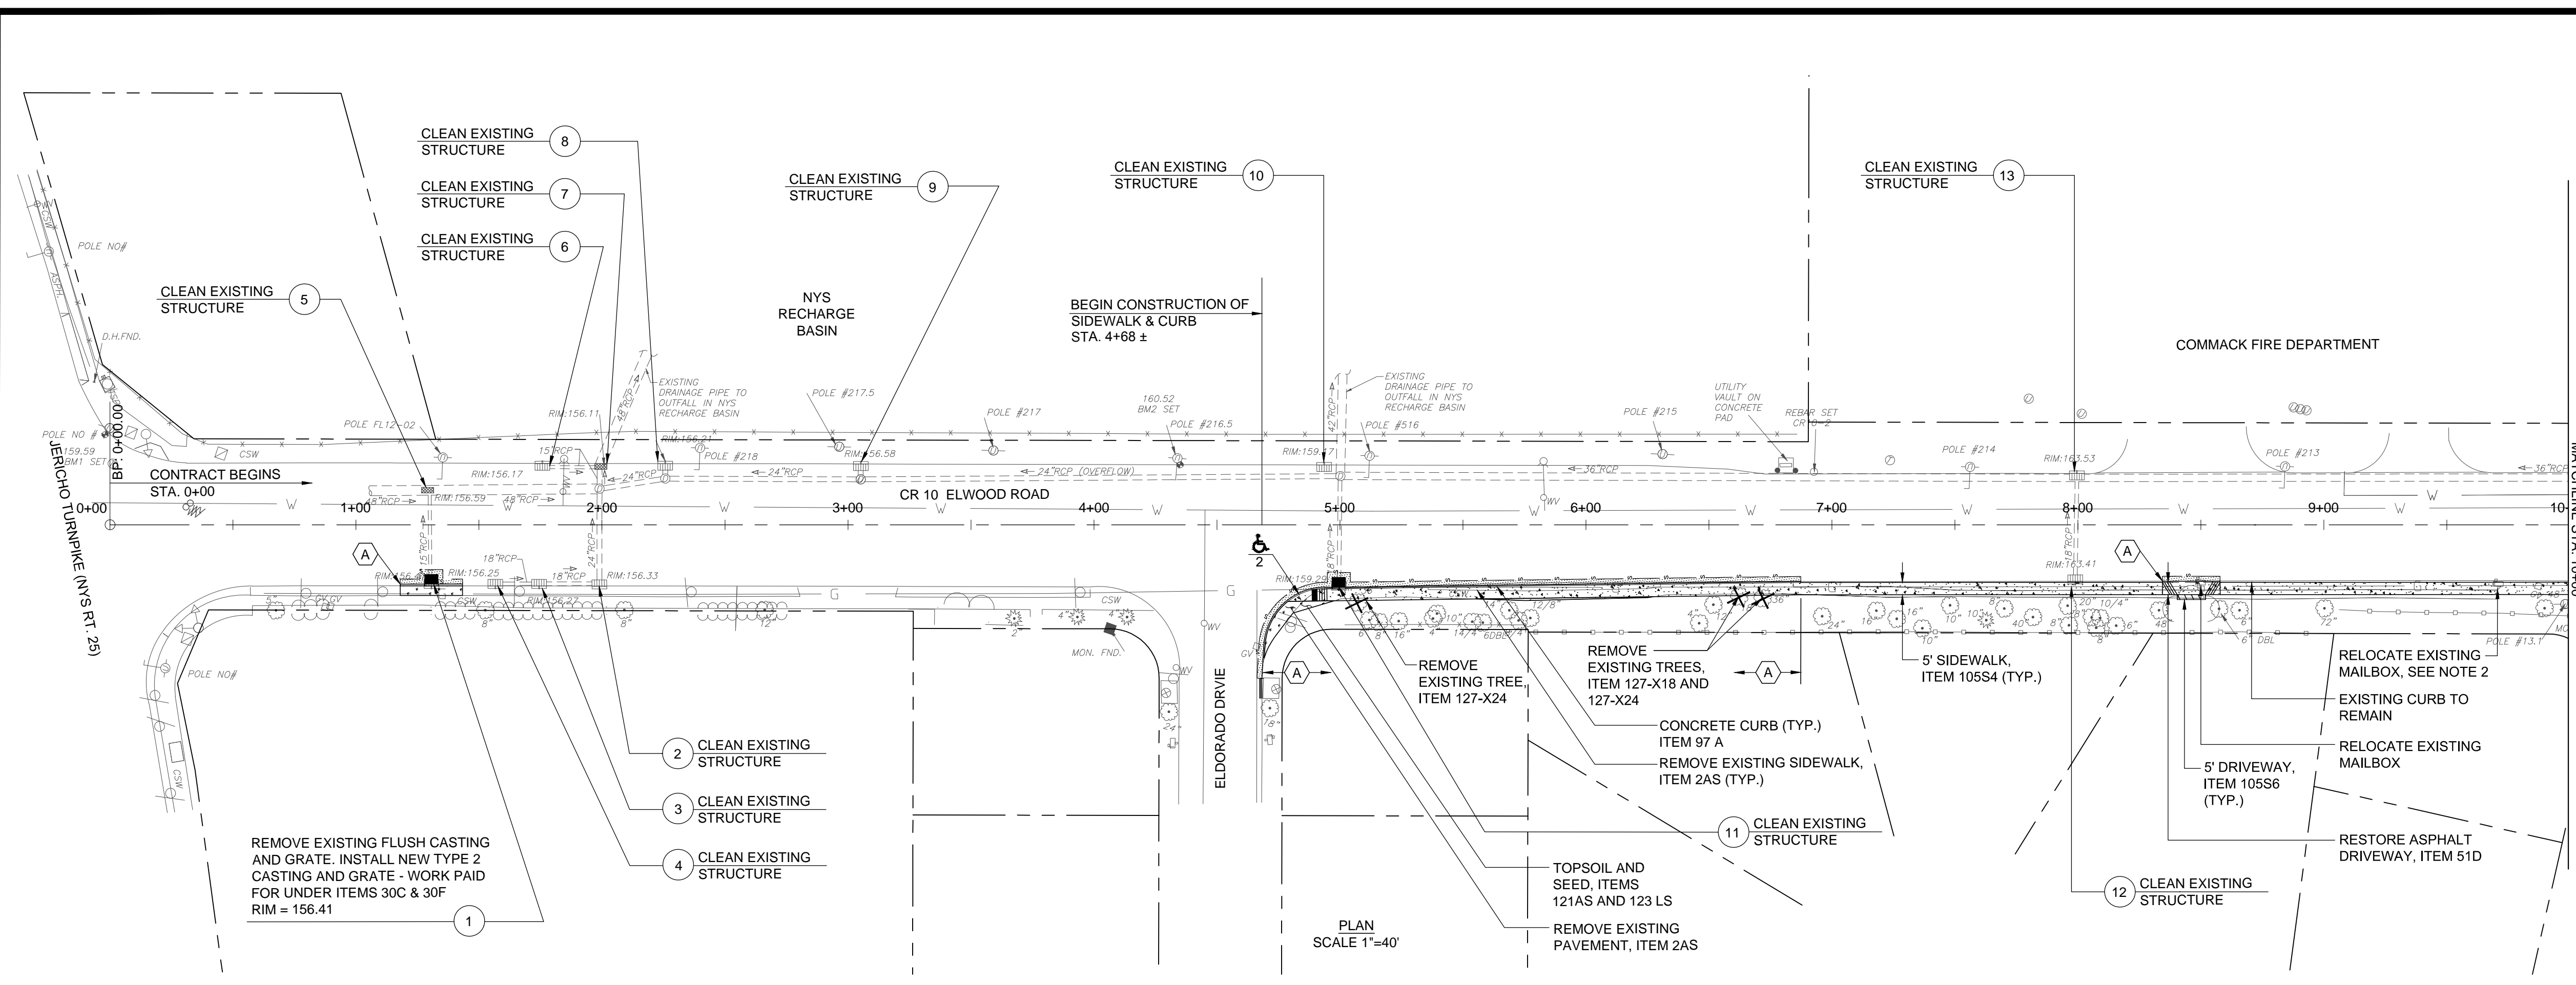

PROFILE
SCALE HORZ. 1"=40'
VERT. 1"=4'


- NOTES:
- EXISTING CURB TO REMAIN EXCEPT WHERE NOTED.
 - REFER TO NOTE 21 ON DRAWING GN-1.

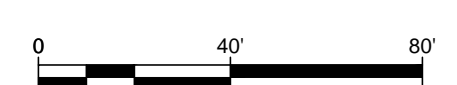


COUNTY OF SUFFOLK DEPARTMENT OF PUBLIC WORKS YAPHANK, NEW YORK			
GILBERT ANDERSON, P.E. - COMMISSIONER			
		ENGINEERS ARCHITECTS PLANNERS 40 MARCUS DRIVE MELVILLE, NY 11747	
PEDESTRIAN SAFETY IMPROVEMENTS ON CR 10, ELWOOD ROAD			
CONSTRUCTION PLAN AND PROFILE 1 STA. 0+00 TO 10+00			
PROJECT NO.	SCALE	DWG. NO	SHEET NO.
5497	AS SHOWN	CP-1	3 OF 23

SYMBOL	DESCRIPTION	APPROVED DATE
R E V I S I O N S		

Plan and Profile_CP01-CP09.dwg

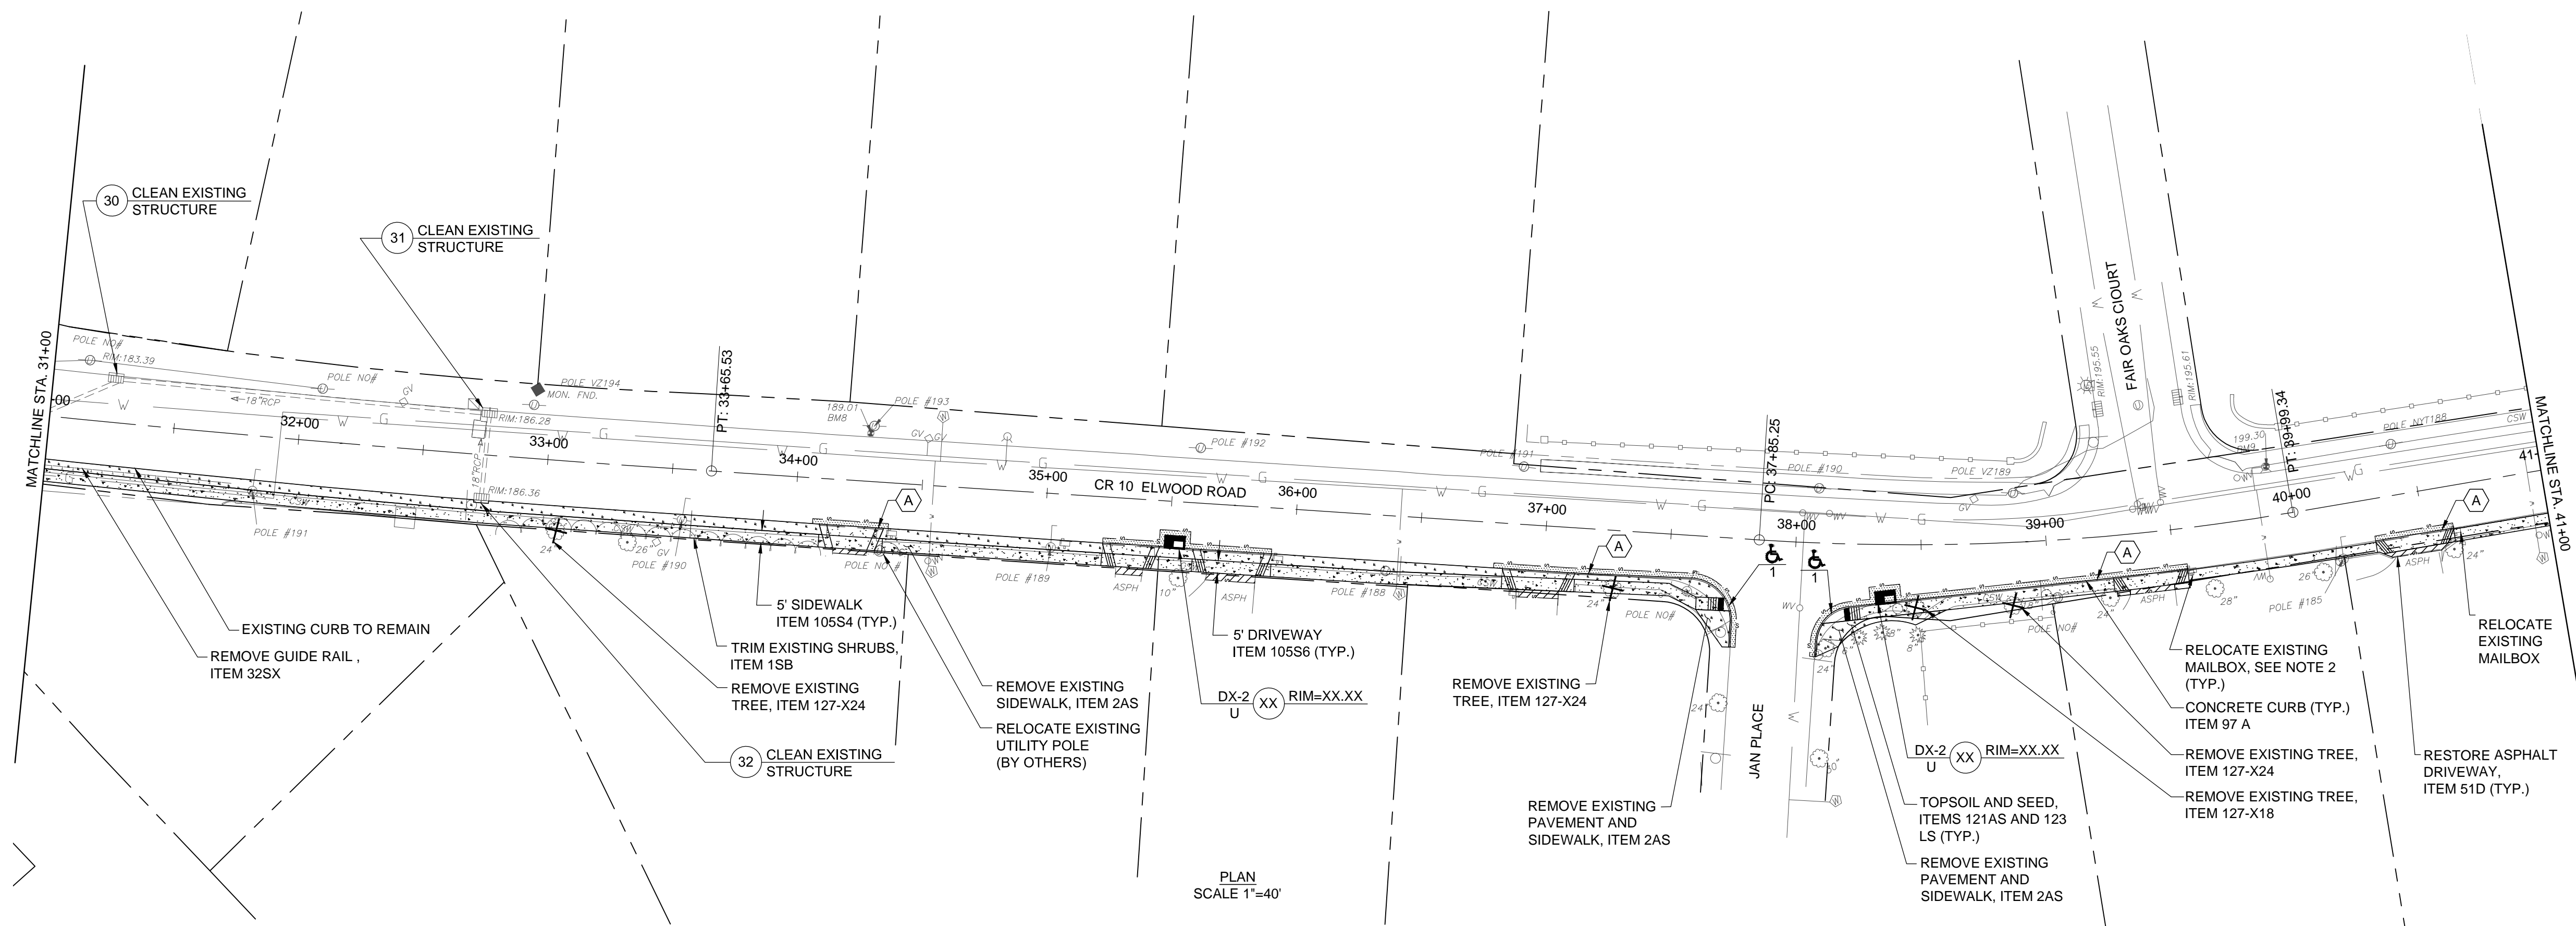


PLAN
SCALE 1"=40'

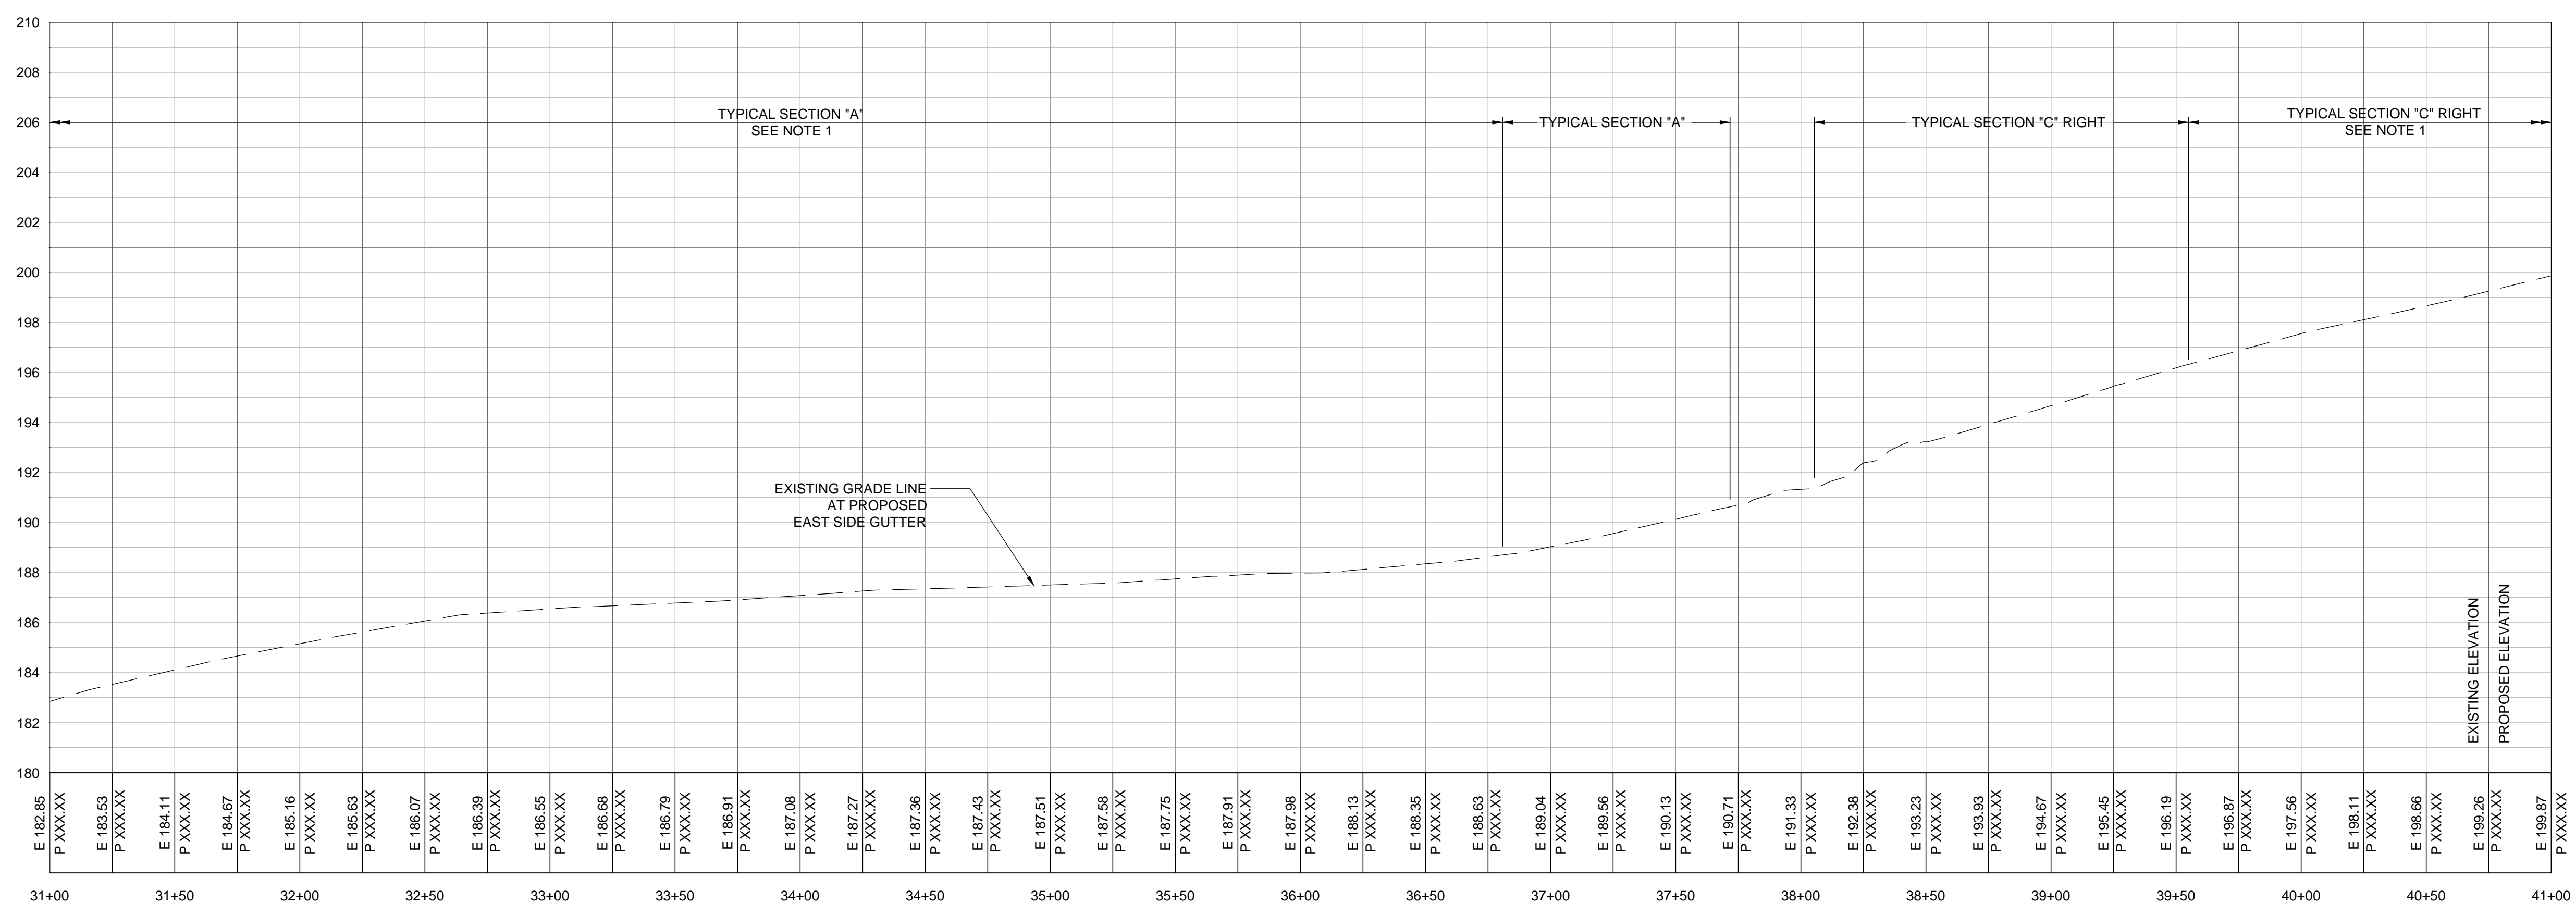

PROFILE
SCALE HORZ. 1"=40'
VERT. 1"=4'

NOTES:
1. EXISTING CURB TO REMAIN EXCEPT WHERE NOTED.
2. REFER TO NOTE 21 ON DRAWING GN-1.

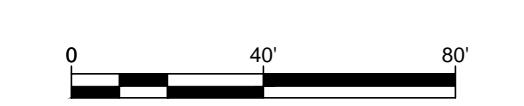

COUNTY OF SUFFOLK
DEPARTMENT OF PUBLIC WORKS
YAPHANK, NEW YORK

GILBERT ANDERSON, P.E. - COMMISSIONER

RBA ENGINEERS ARCHITECTS PLANNERS
40 MARCUS DRIVE MELVILLE, NY 11747




PEDESTRIAN SAFETY IMPROVEMENTS ON
CR 10, ELWOOD ROAD

CONSTRUCTION PLAN AND PROFILE 4
STA. 31+00 TO 41+00


SYMBOL	DESCRIPTION	APPROVED DATE
R E V I S I O N S		

PROJECT NO.	SCALE	DWG. NO.	SHEET NO.
5497	AS SHOWN	CP-4	6 OF 23

Plan and Profile_CP01-CP09.dwg

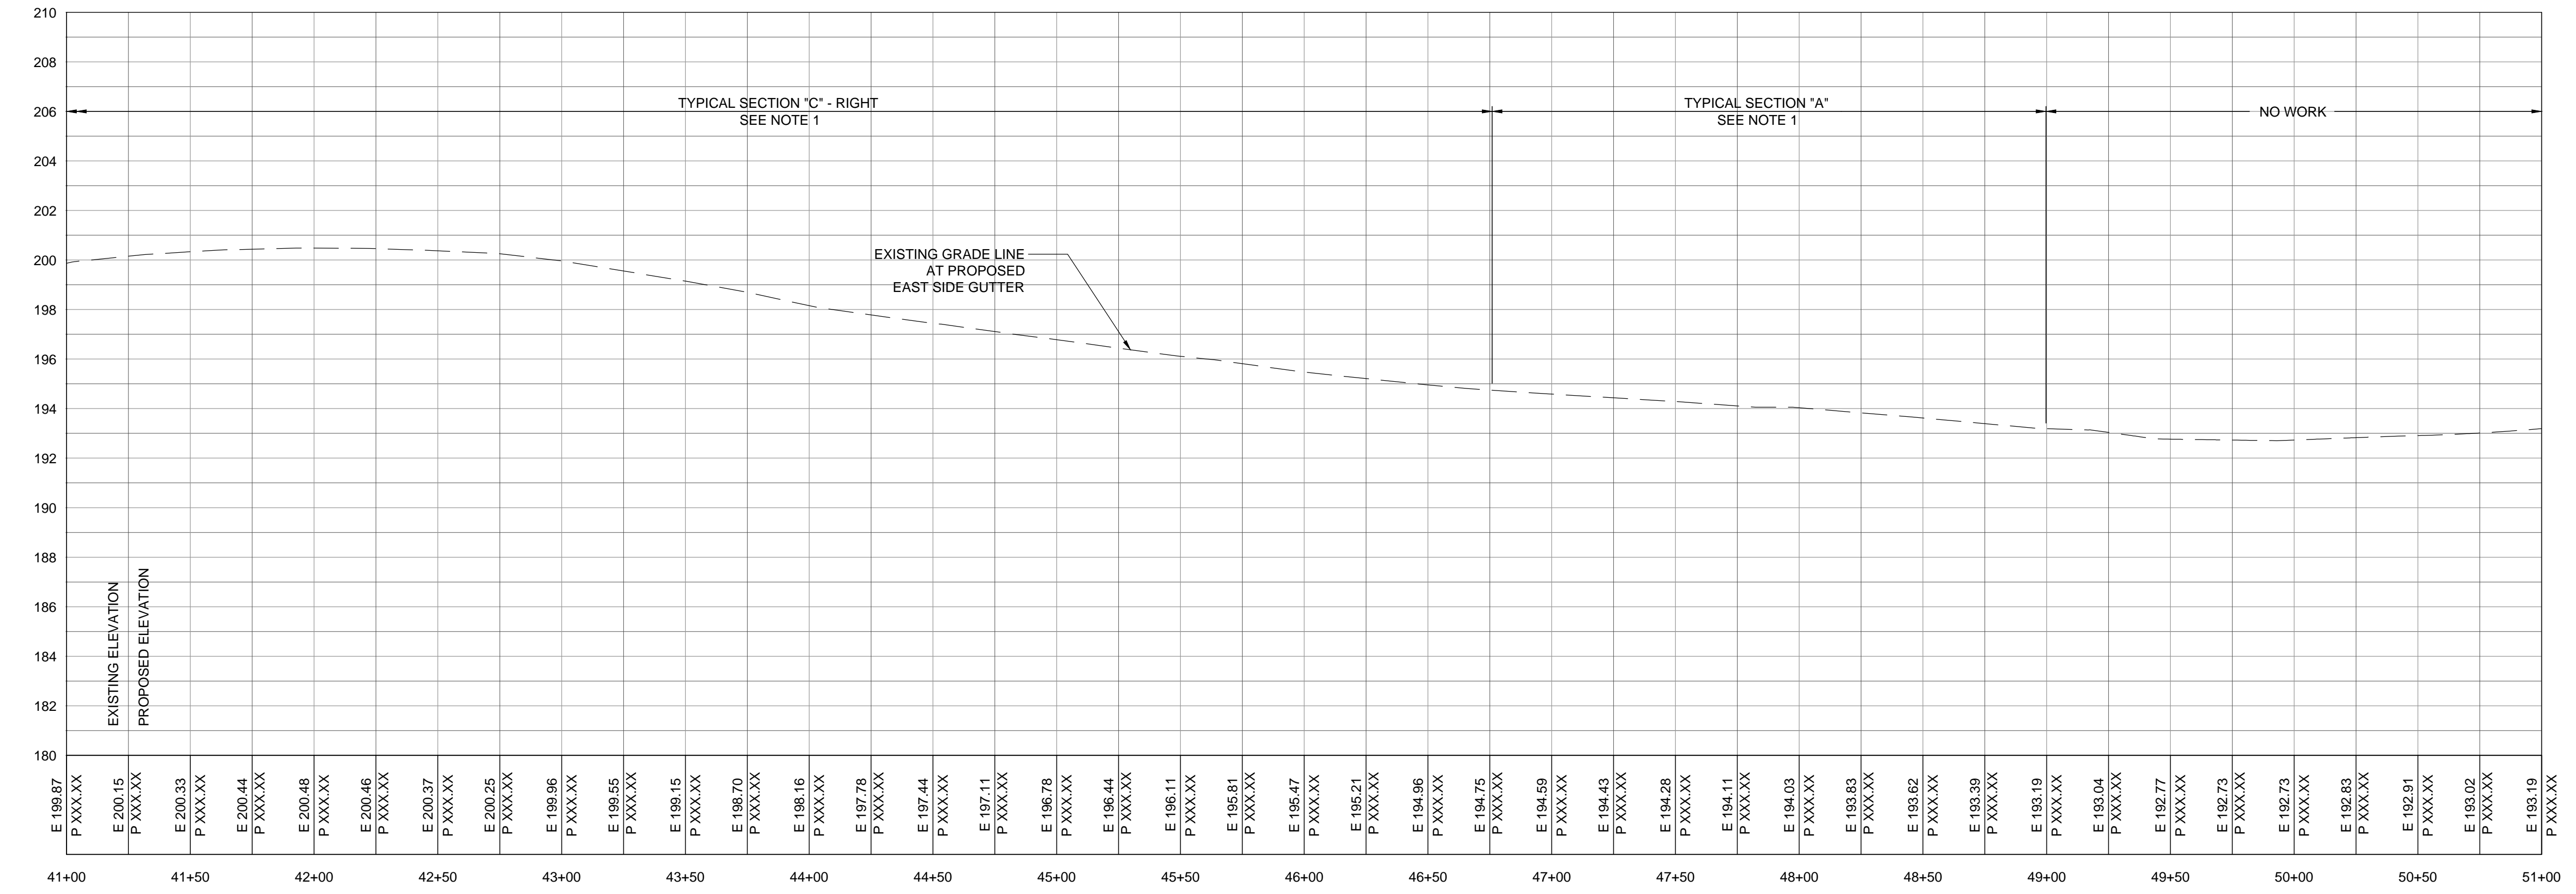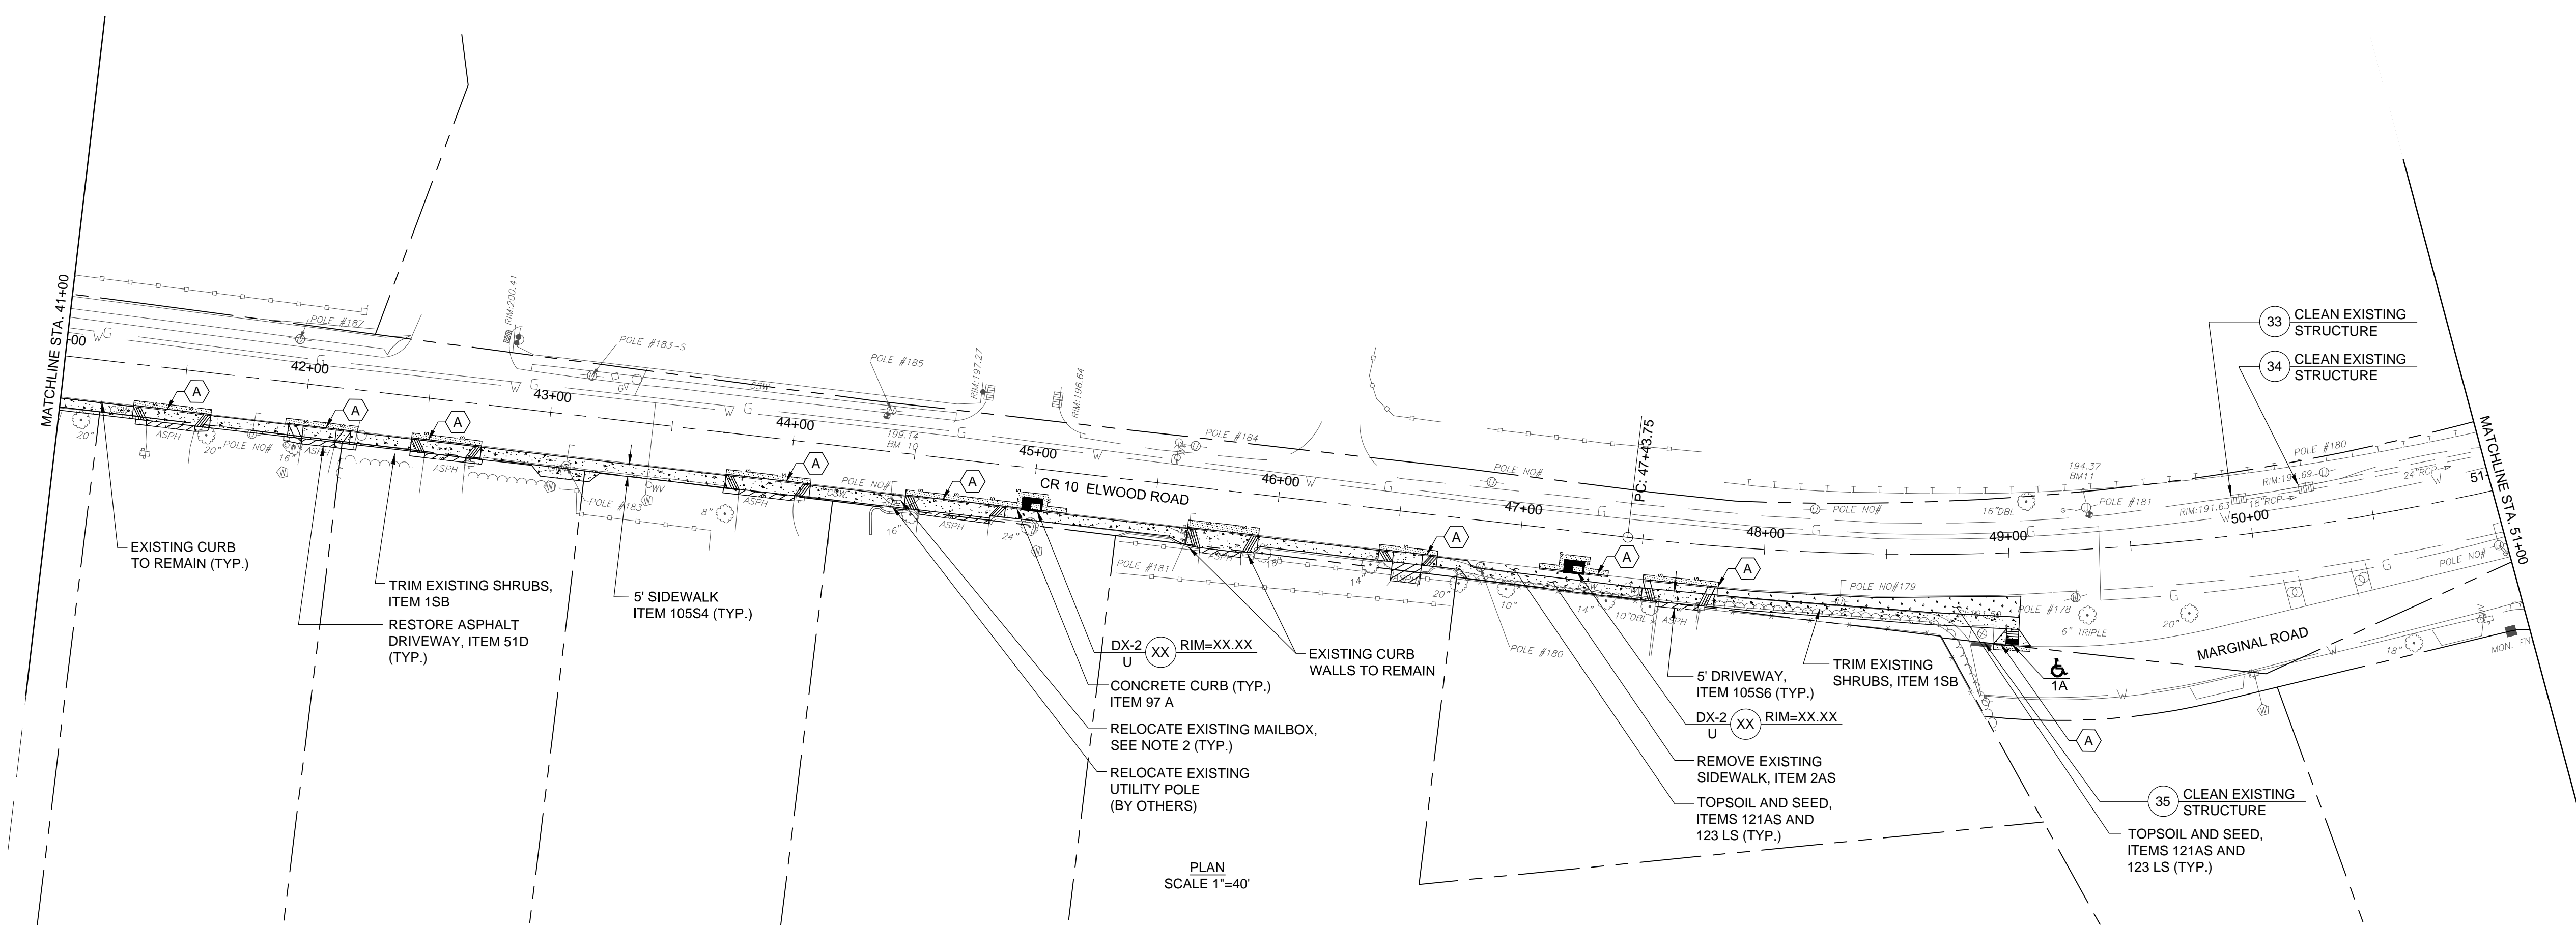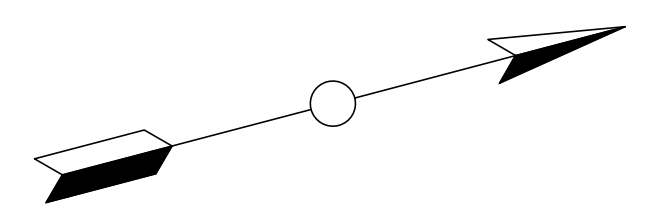

NOTES:
 1. EXISTING CURB TO REMAIN EXCEPT WHERE NOTED.
 2. REFER TO NOTE 21 ON DRAWING GN-1.

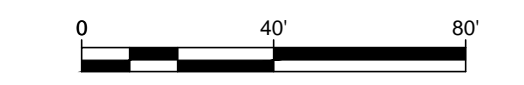

COUNTY OF SUFFOLK
 DEPARTMENT OF PUBLIC WORKS
 YAPHANK, NEW YORK

GILBERT ANDERSON, P.E. – COMMISSIONER

RBA ENGINEERS ARCHITECTS PLANNERS
 40 MARCUS DRIVE MELVILLE, NY 11747




**PEDESTRIAN SAFETY IMPROVEMENTS ON
 CR 10, ELWOOD ROAD**

**CONSTRUCTION PLAN AND PROFILE 5
 STA. 41+00 TO 51+00**


SYMBOL	DESCRIPTION	APPROVED DATE
R E V I S I O N S		

PROJECT NO.	SCALE	DWG. NO	SHEET NO.
5497	AS SHOWN	CP-5	7 OF 23

Plan and Profile_CP01 - CP09.dwg

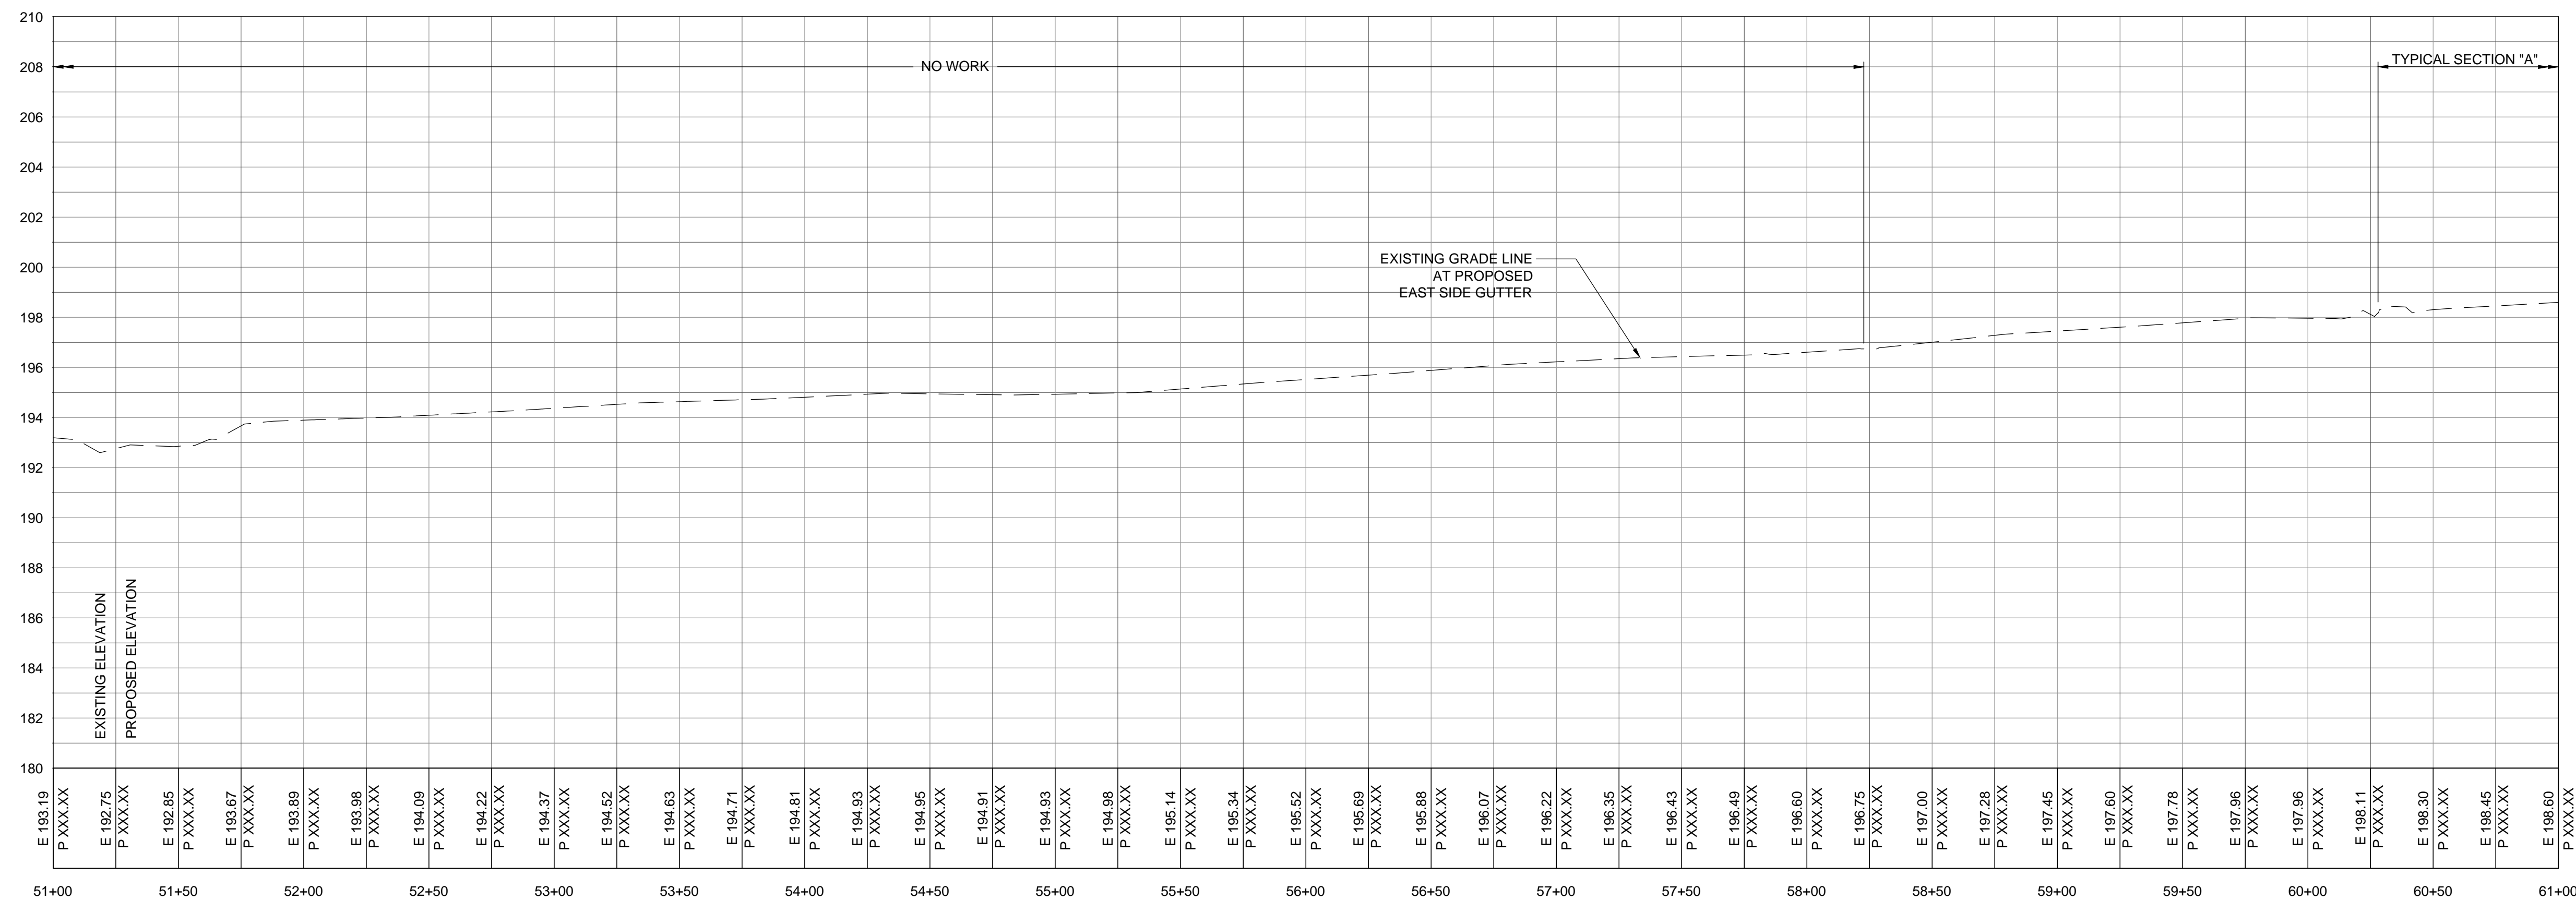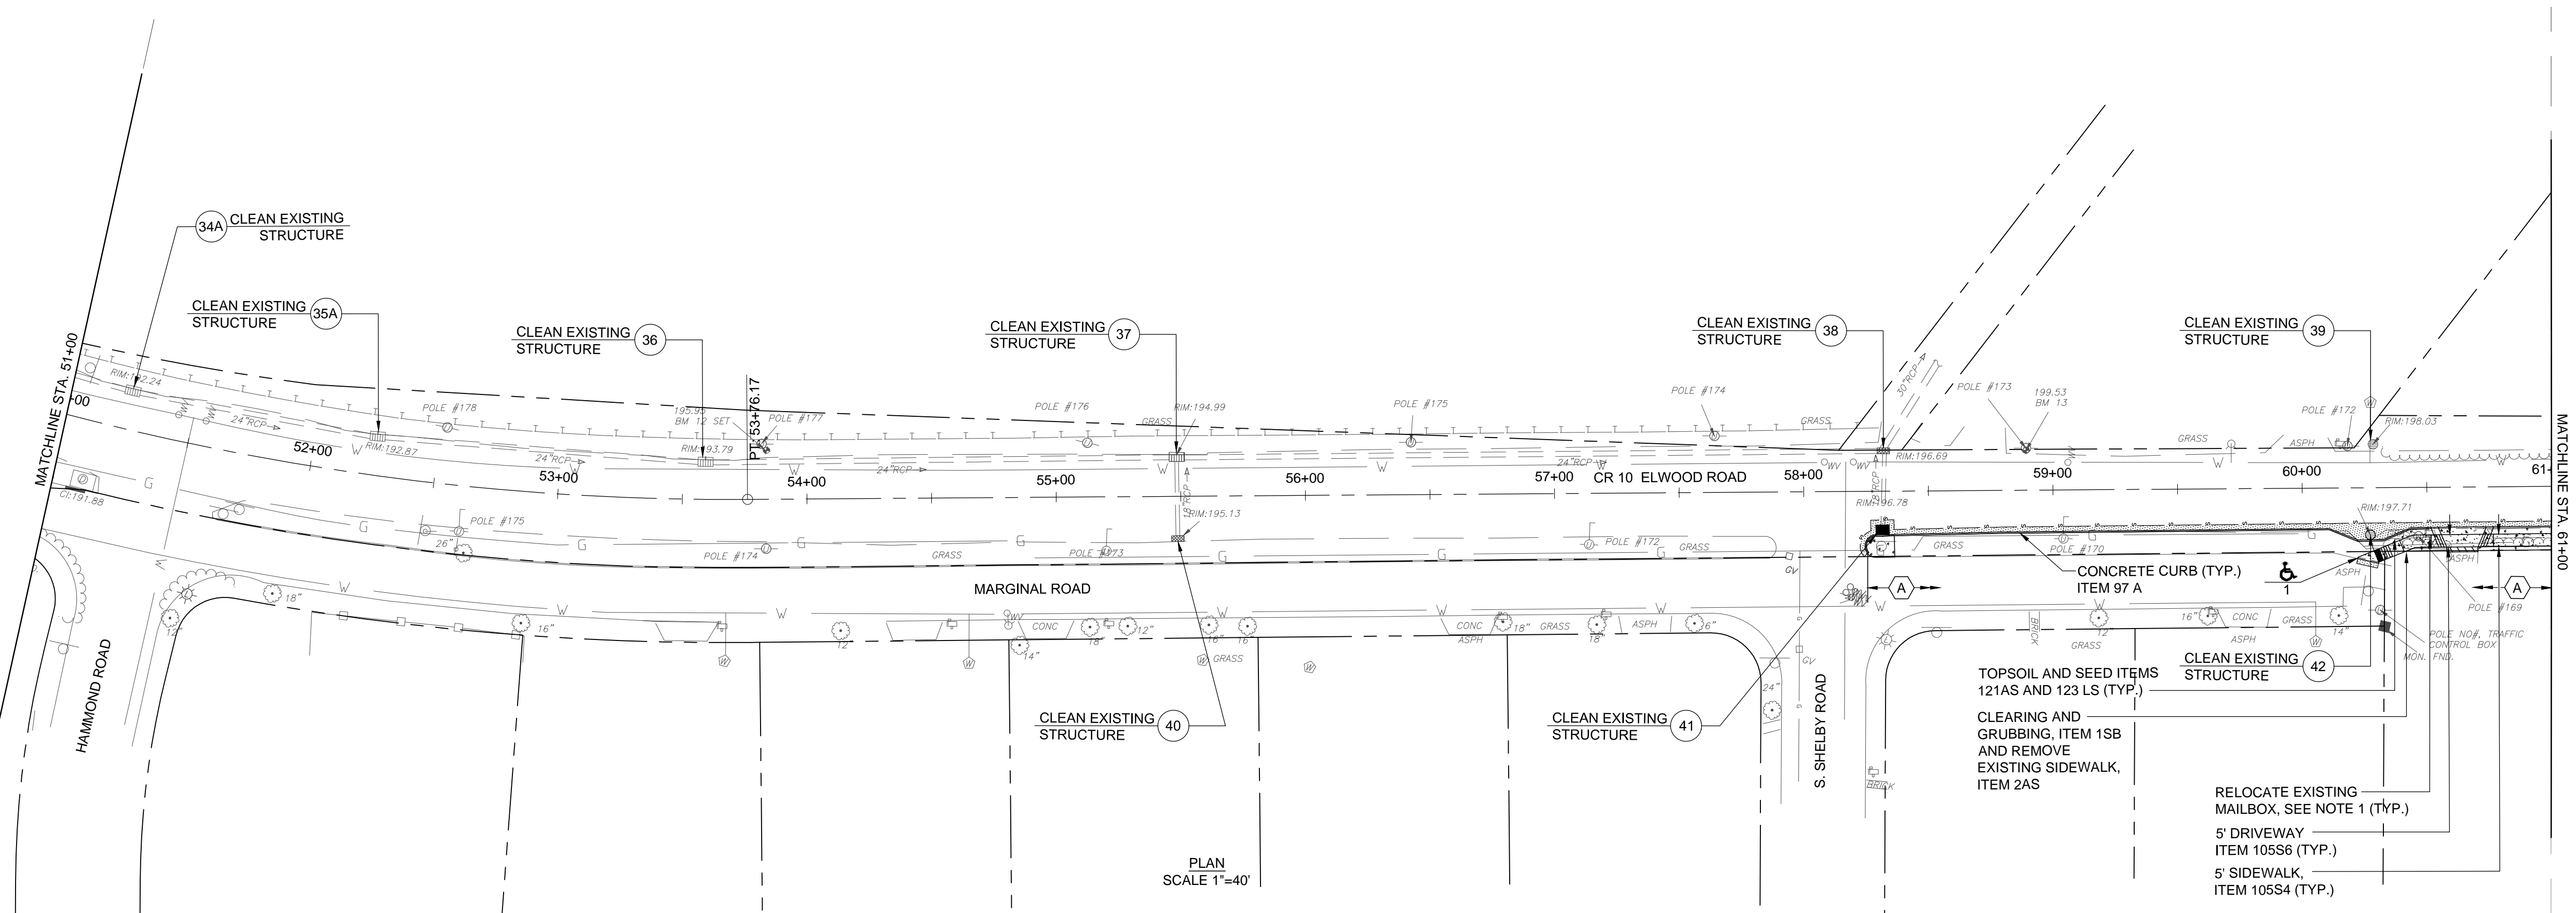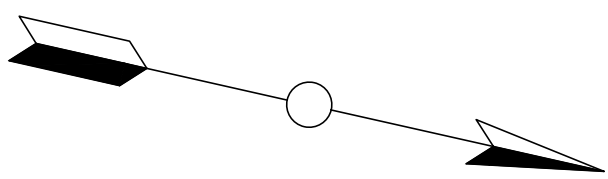

NOTE:
1. REFER TO NOTE 21 ON DRAWING GN-1.

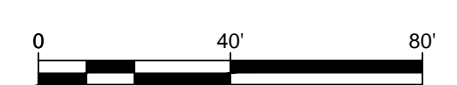

COUNTY OF SUFFOLK
DEPARTMENT OF PUBLIC WORKS
YAPHANK, NEW YORK

GILBERT ANDERSON, P.E. - COMMISSIONER

RBA ENGINEERS ARCHITECTS PLANNERS
40 MARCUS DRIVE MELVILLE, NY 11747



PEDESTRIAN SAFETY IMPROVEMENTS ON
CR 10, ELWOOD ROAD

CONSTRUCTION PLAN AND PROFILE 6
STA. 51+00 TO 61+00


SYMBOL	DESCRIPTION	APPROVED DATE
R E V I S I O N S		

PROJECT NO.	SCALE	DWG. NO	SHEET NO.
5497	AS SHOWN	CP-6	8 OF 23


Plan and Profile_CP01_CP09.dwg

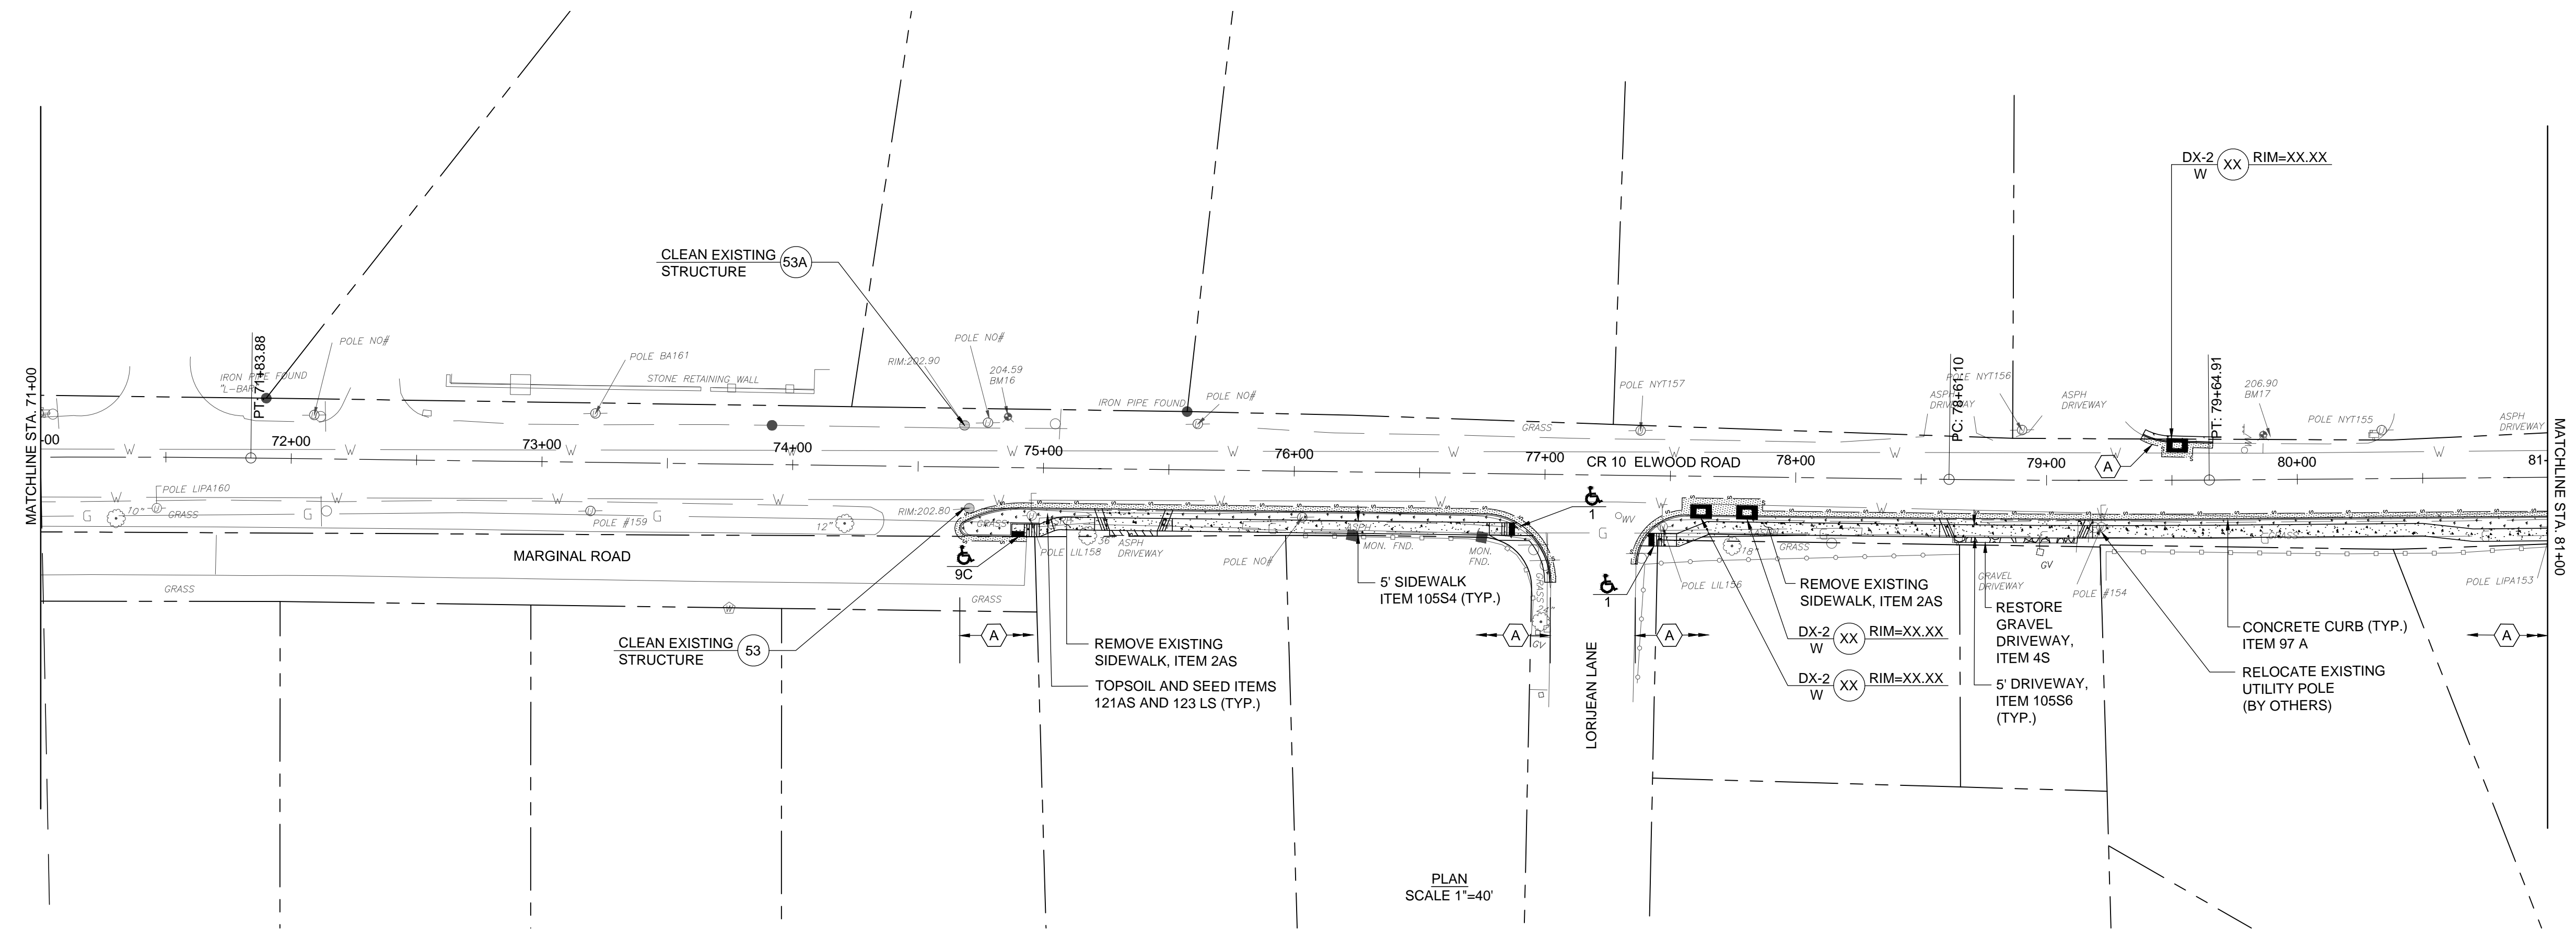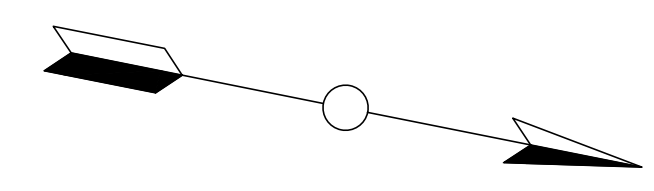

PLAN
SCALE 1"=40'

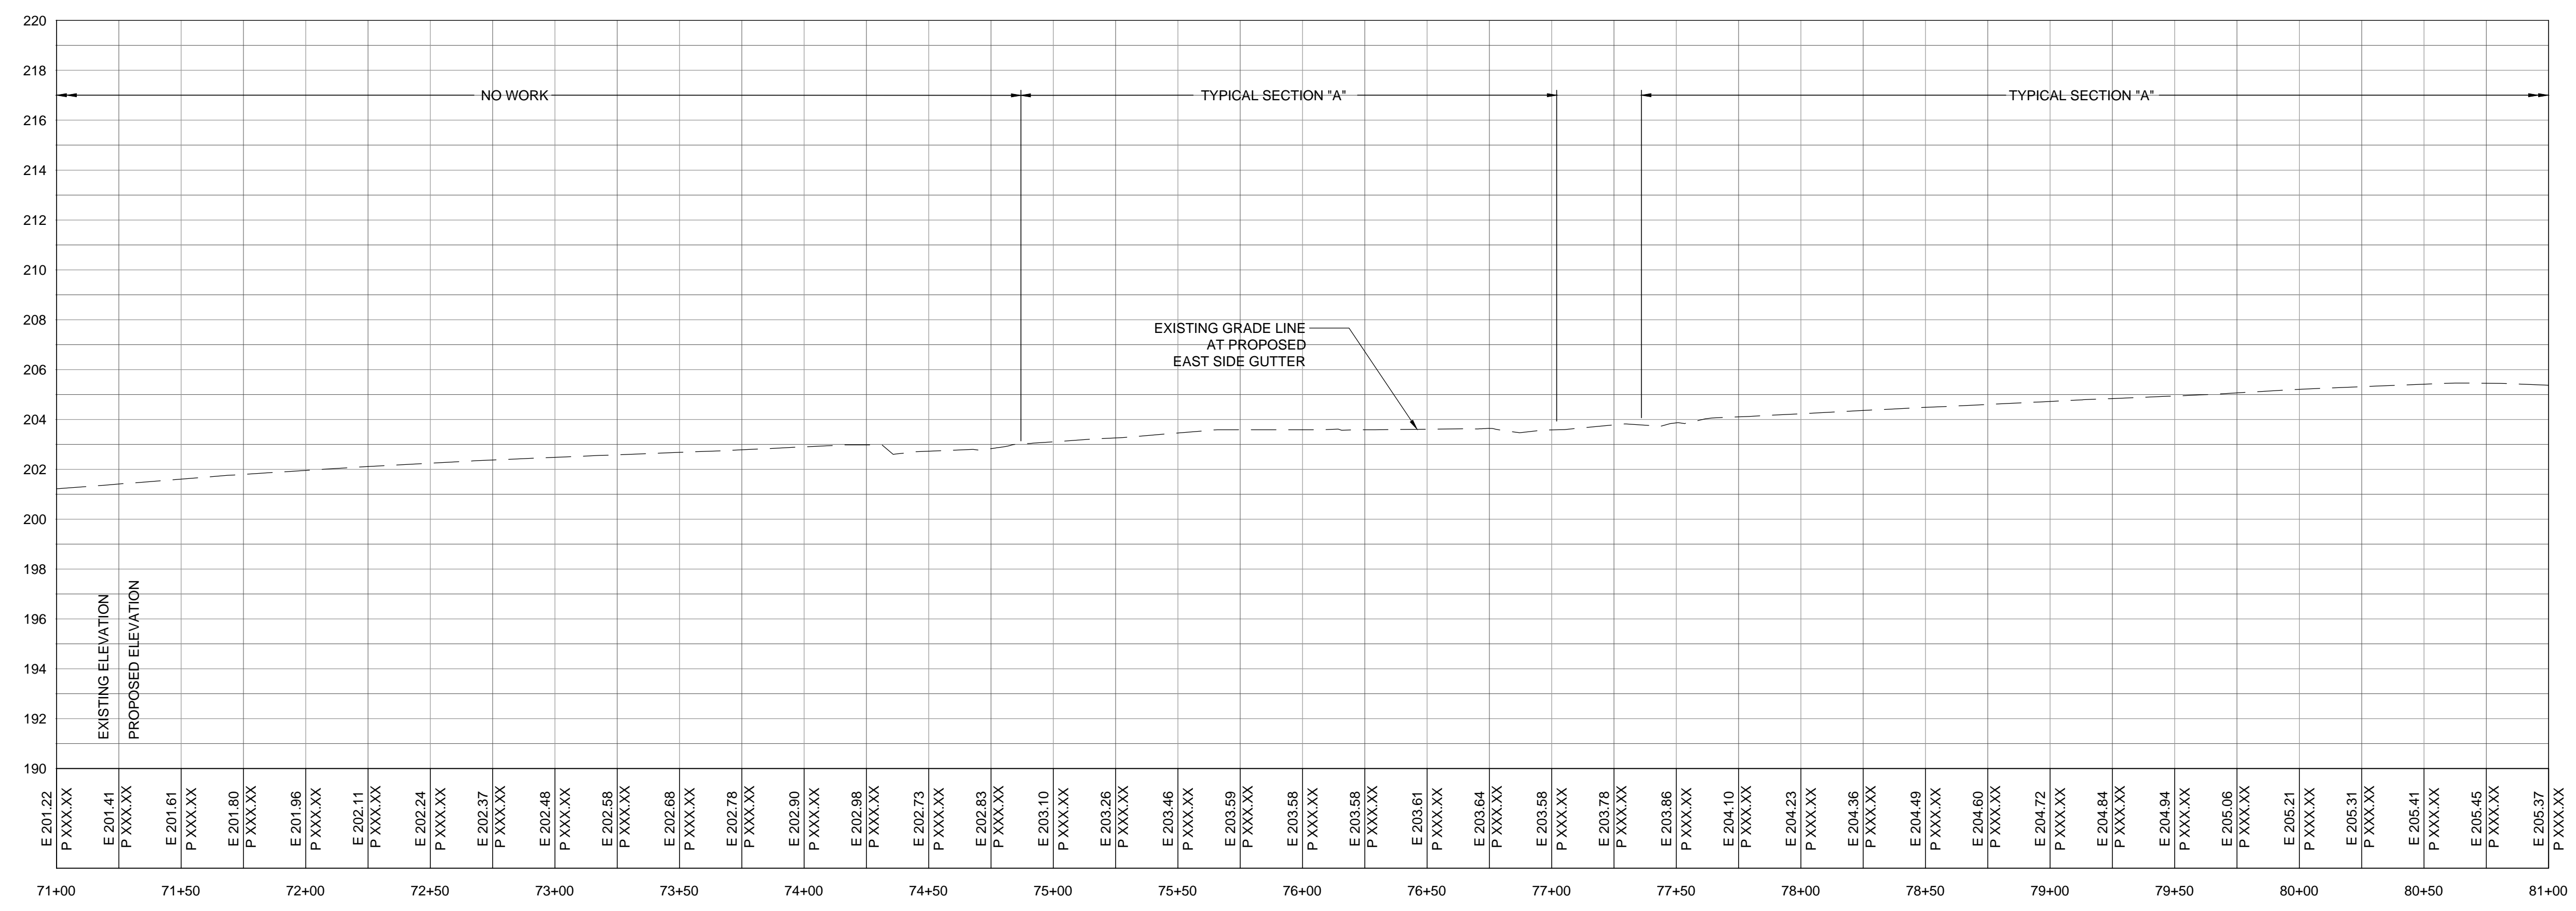

PROFILE
SCALE HORZ. 1"=40'
VERT. 1"=4'

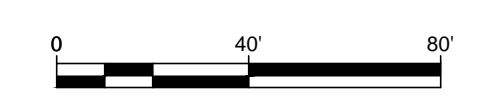

COUNTY OF SUFFOLK
DEPARTMENT OF PUBLIC WORKS
YAPHANK, NEW YORK

GILBERT ANDERSON, P.E. - COMMISSIONER

RBA ENGINEERS ARCHITECTS PLANNERS
40 MARCUS DRIVE MELVILLE, NY 11747

PEDESTRIAN SAFETY IMPROVEMENTS ON
CR 10, ELWOOD ROAD


CONSTRUCTION PLAN AND PROFILE 8
STA. 71+00 TO 81+00

SYMBOL	DESCRIPTION	APPROVED DATE
R E V I S I O N S		


PROJECT NO.	SCALE	DWG. NO	SHEET NO.
5497	AS SHOWN	CP-8	10 OF 23

Plan and Profile_CP01-CP09.dwg

Plan and Profile_CP01-CP09.dwg

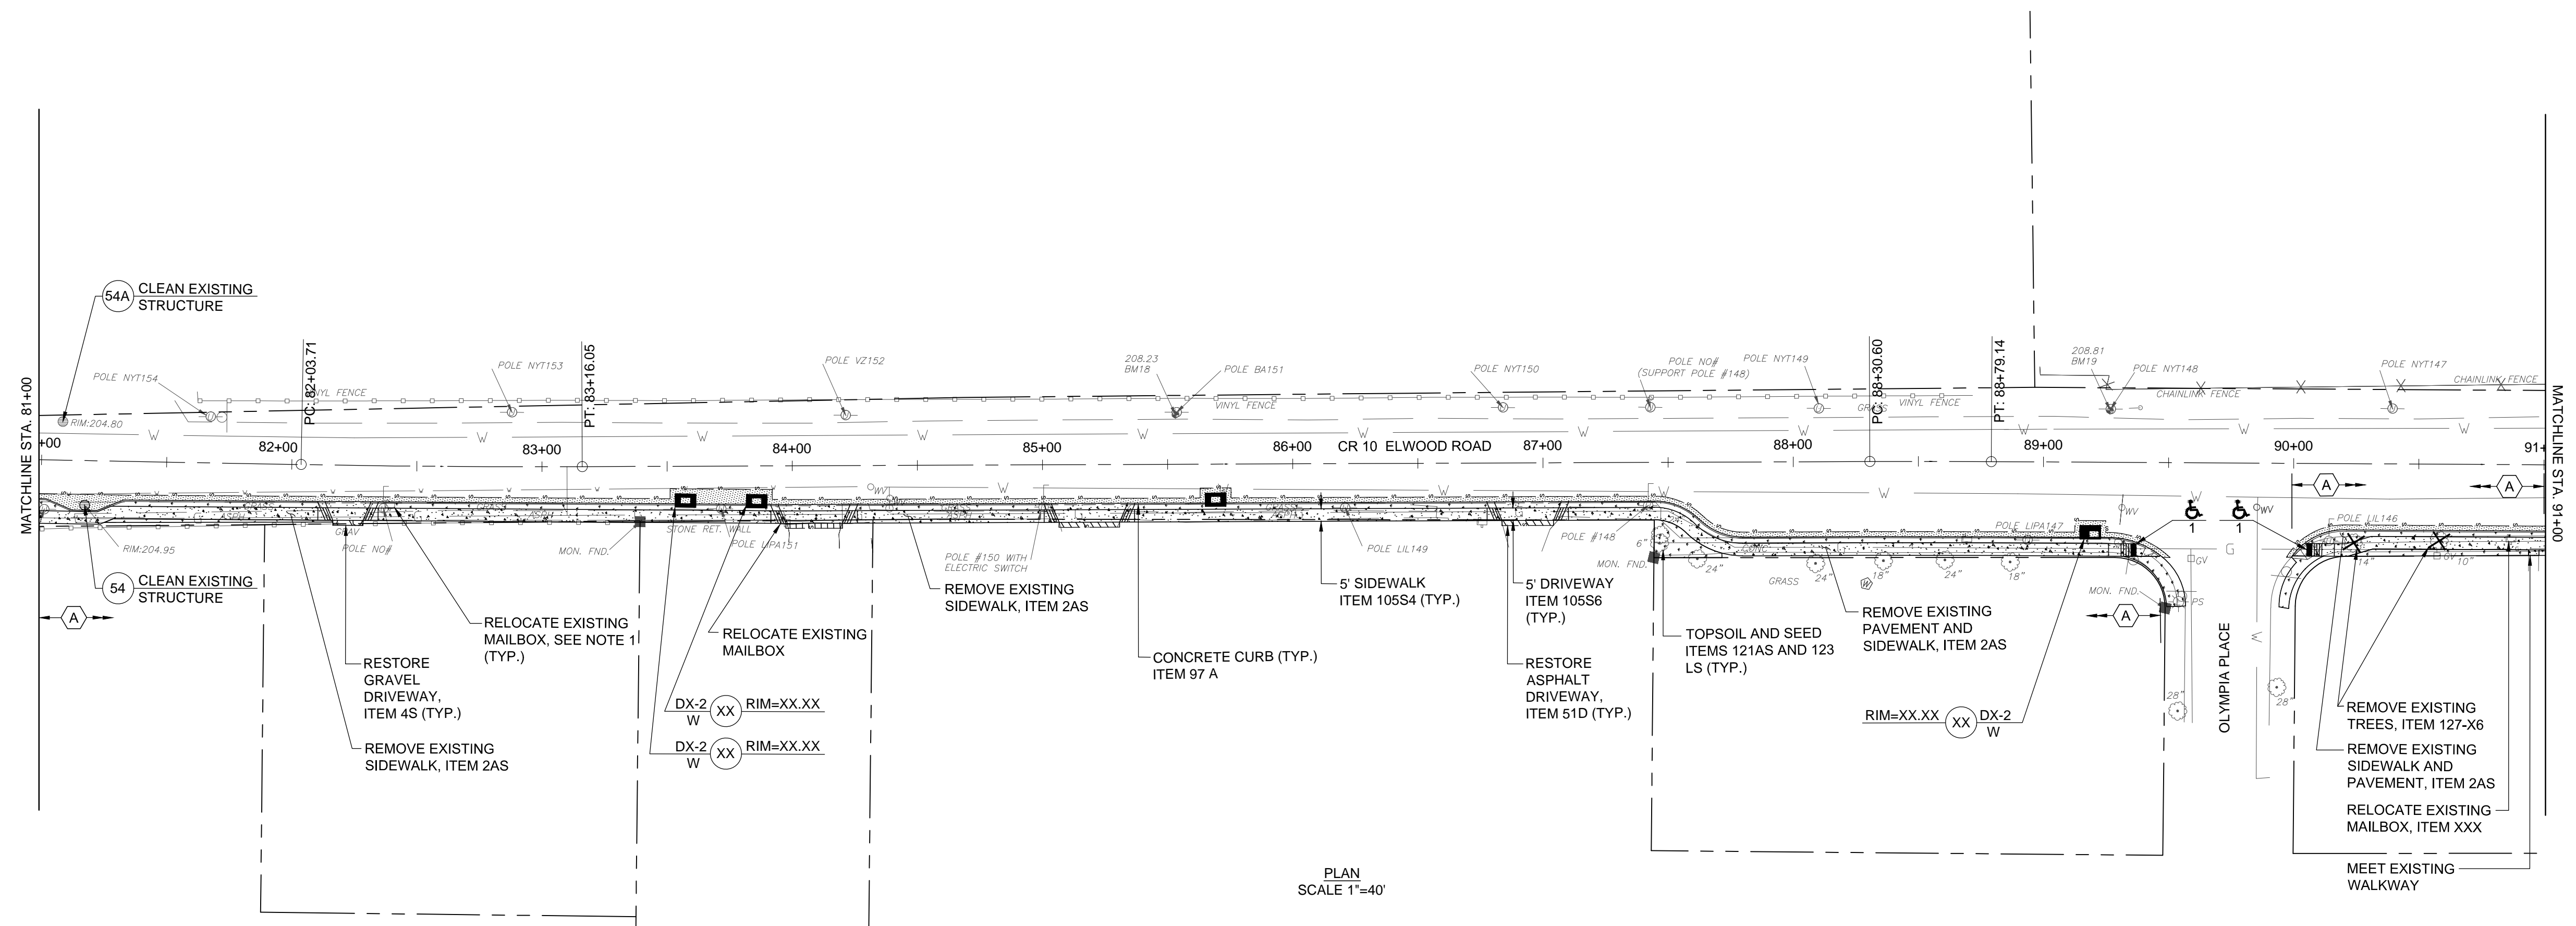


PLAN SCALE 1"=40'

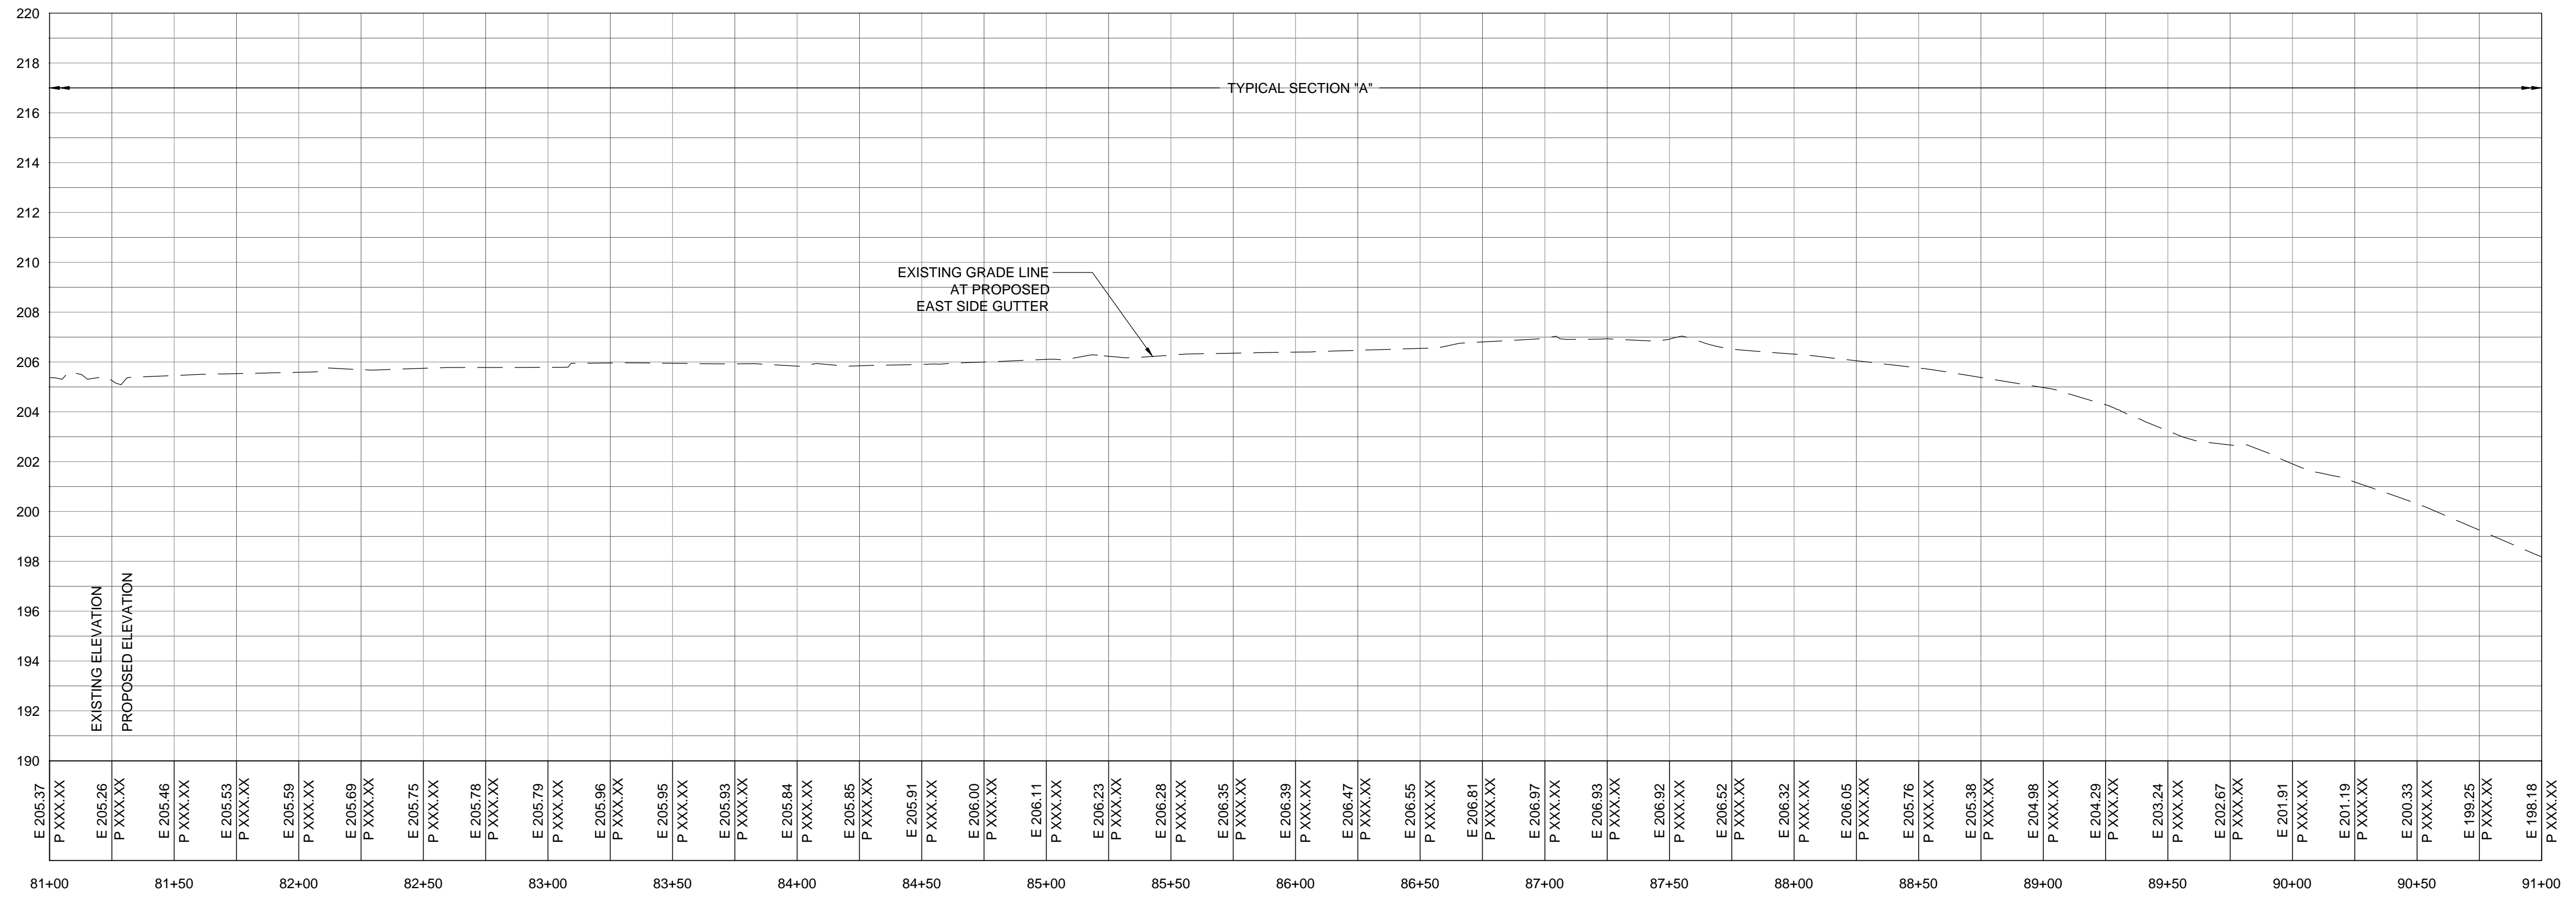




PROFILE SCALE HORZ. 1"=40' VERT. 1"=4'

NOTE:
1. REFER TO NOTE 21 ON DRAWING GN-1.

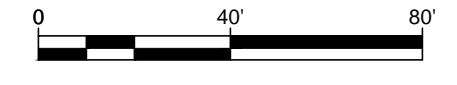


COUNTY OF SUFFOLK DEPARTMENT OF PUBLIC WORKS YAPHANK, NEW YORK			
GILBERT ANDERSON, P.E. - COMMISSIONER			
		ENGINEERS ARCHITECTS PLANNERS <small>40 MARCUS DRIVE MELVILLE, NY 11747</small>	
PEDESTRIAN SAFETY IMPROVEMENTS ON CR 10, ELWOOD ROAD			
CONSTRUCTION PLAN AND PROFILE 9 STA. 81+00 TO 91+00			
PROJECT NO.	SCALE	DWG. NO	SHEET NO.
5497	AS SHOWN	CP-9	11 OF 23

SYMBOL	DESCRIPTION	APPROVED DATE
R E V I S I O N S		

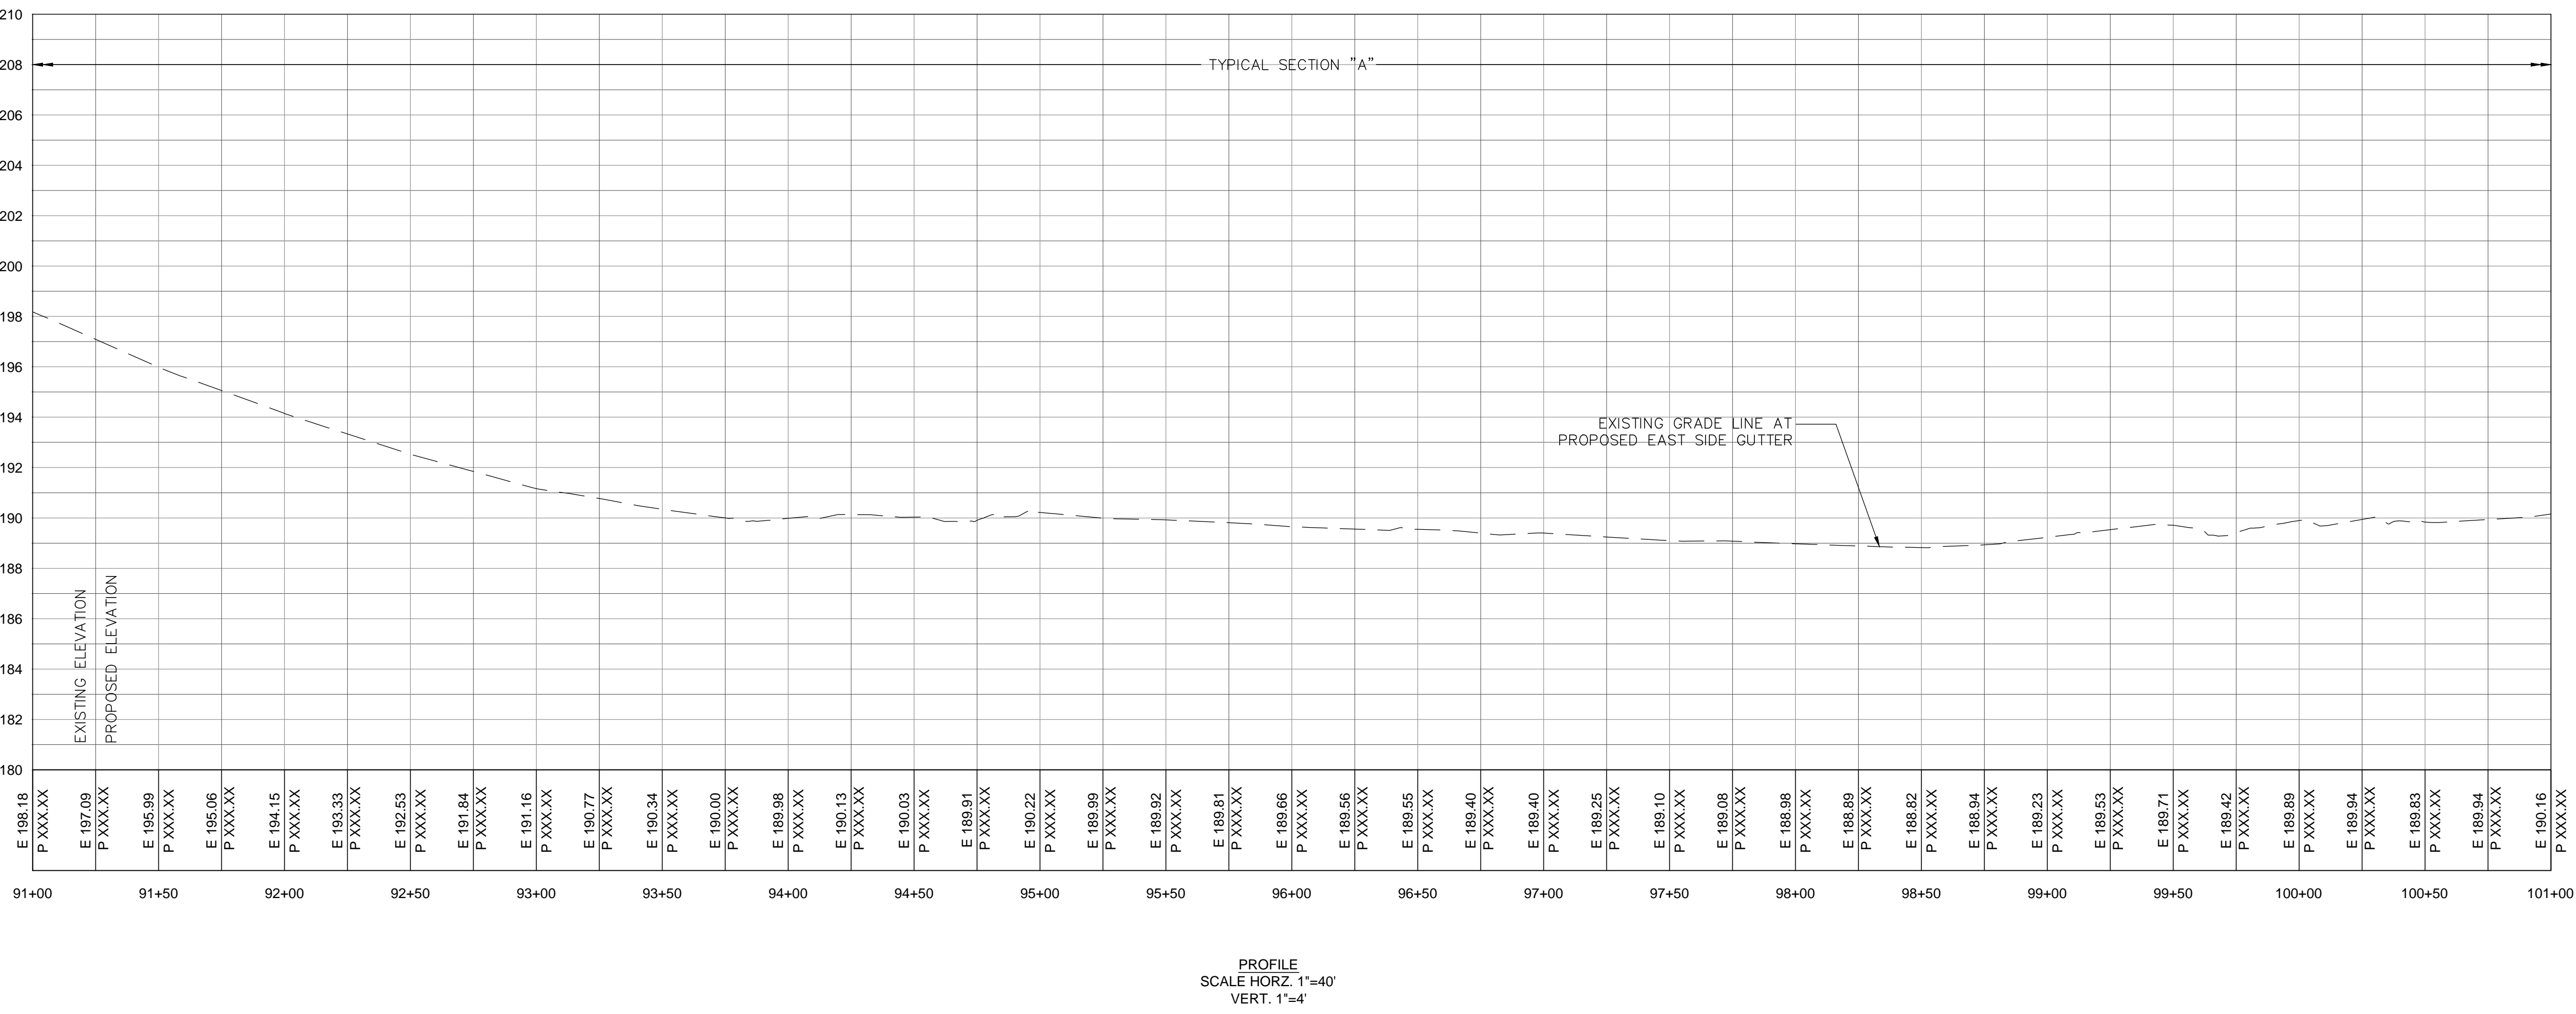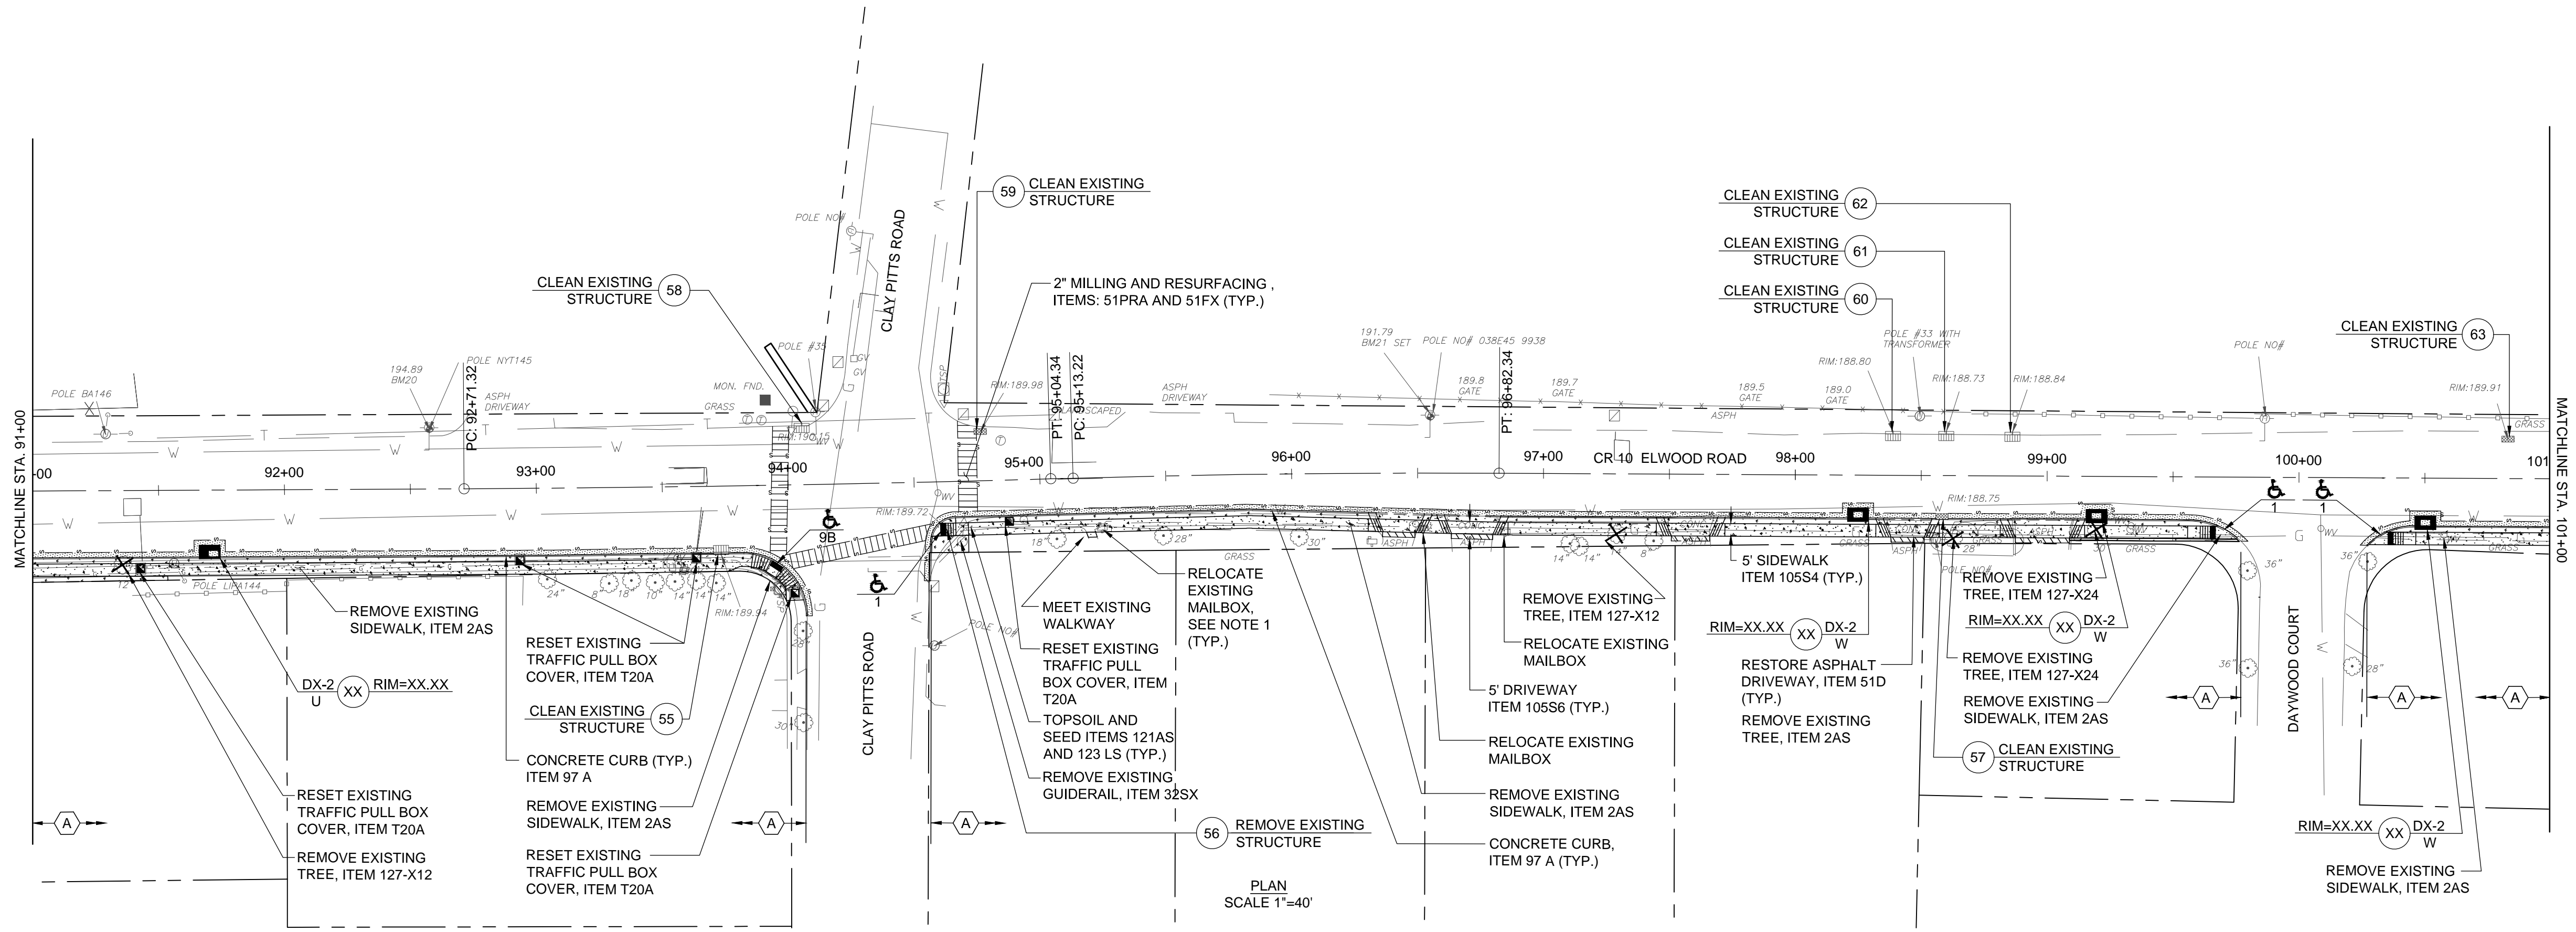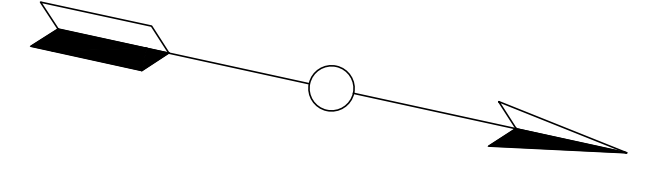

NOTE:
1. REFER TO NOTE 21 ON DRAWING GN-1.

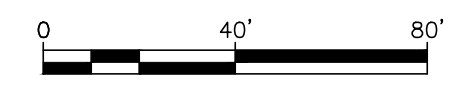

COUNTY OF SUFFOLK
DEPARTMENT OF PUBLIC WORKS
YAPHANK, NEW YORK

GILBERT ANDERSON, P.E. - COMMISSIONER

RBA ENGINEERS ARCHITECTS PLANNERS
40 MARCUS DRIVE MELVILLE, NY 11747


**PEDESTRIAN SAFETY IMPROVEMENTS ON
CR 10, ELWOOD ROAD**

**CONSTRUCTION PLAN AND PROFILE 10
STA. 91+00 TO 101+00**


SYMBOL	DESCRIPTION	APPROVED DATE
R E V I S I O N S		

PROJECT NO.	SCALE	DWG. NO	SHEET NO.
5497	AS SHOWN	CP-10	12 OF 23

Plan and Profile_CP10-CP18.dwg

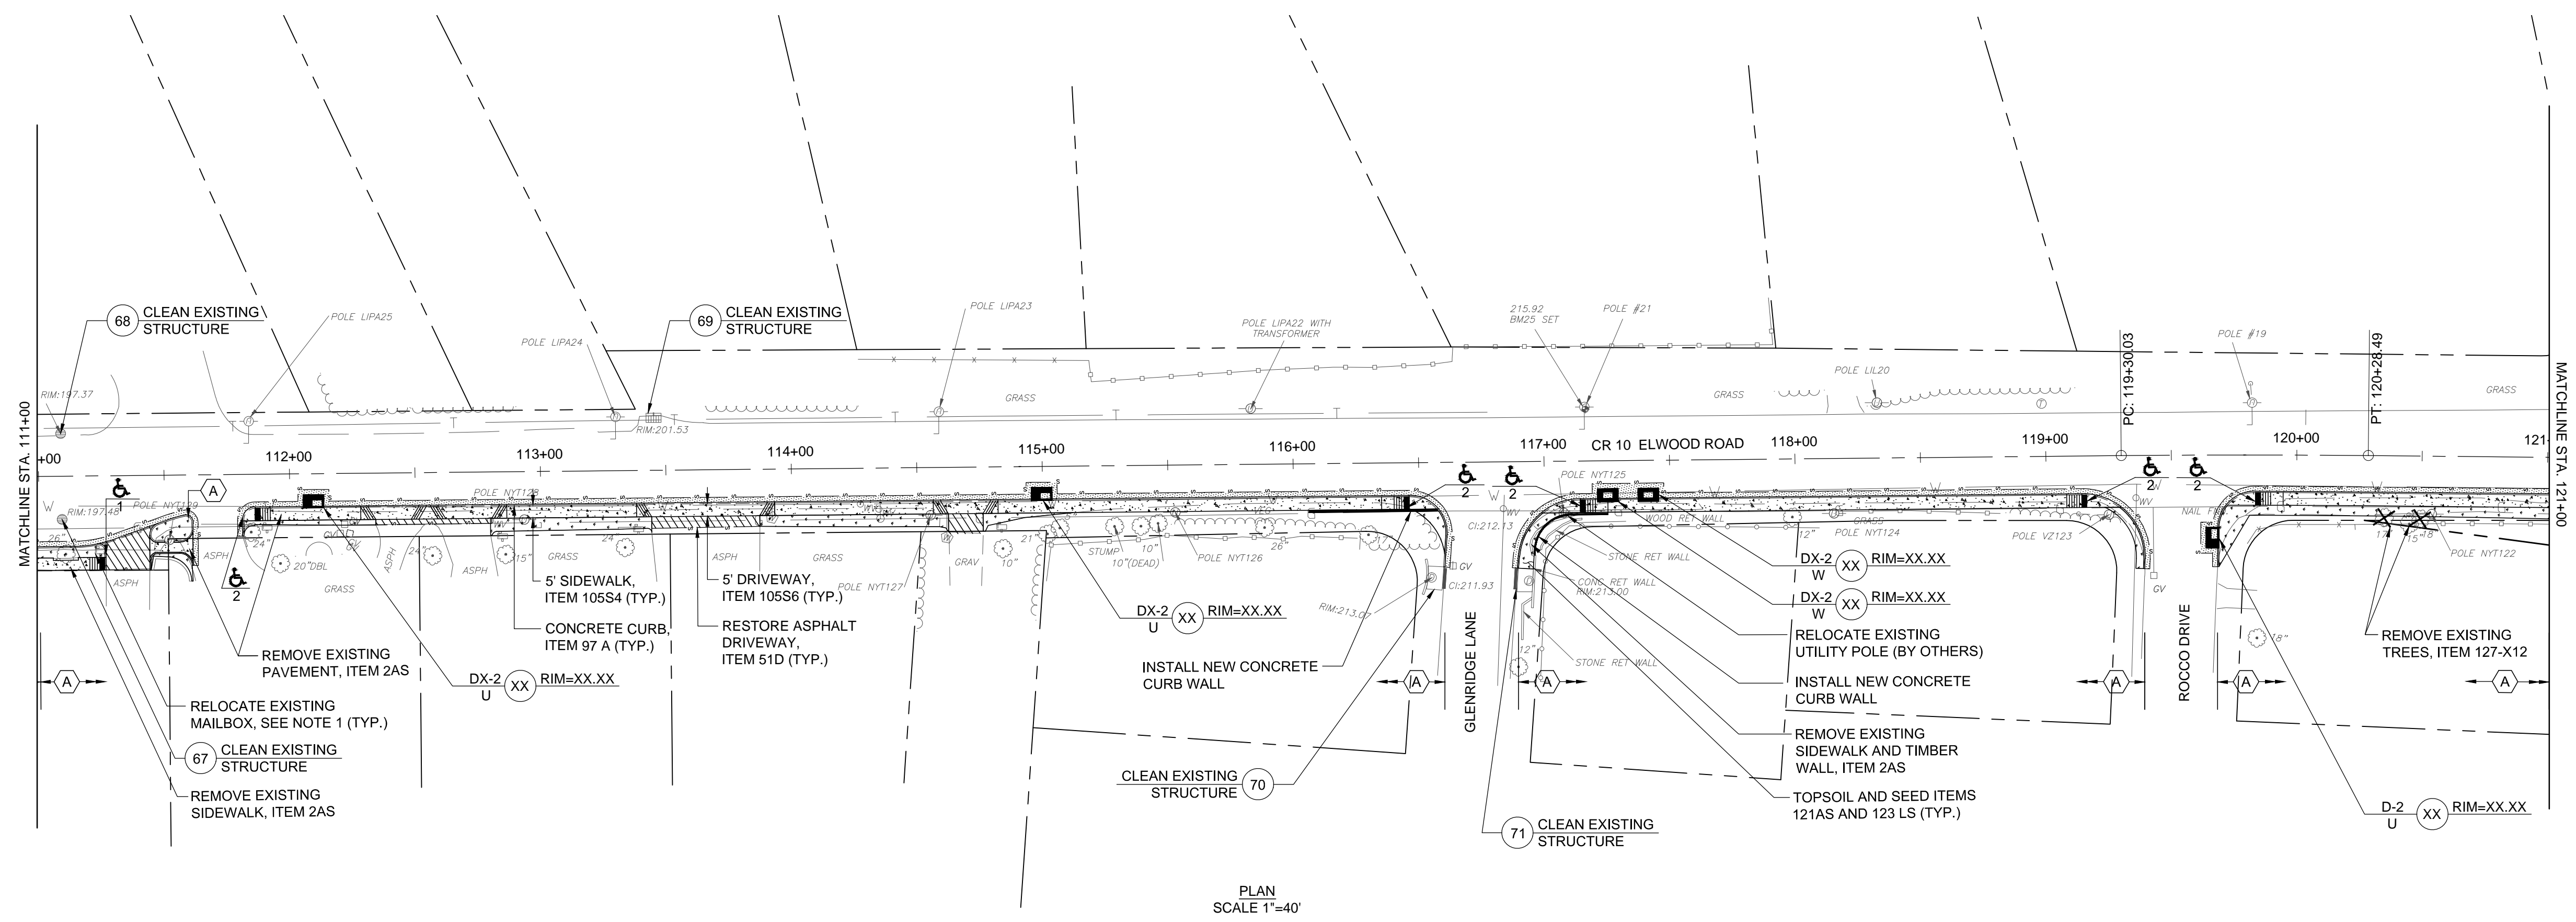


PLAN
SCALE 1"=40'

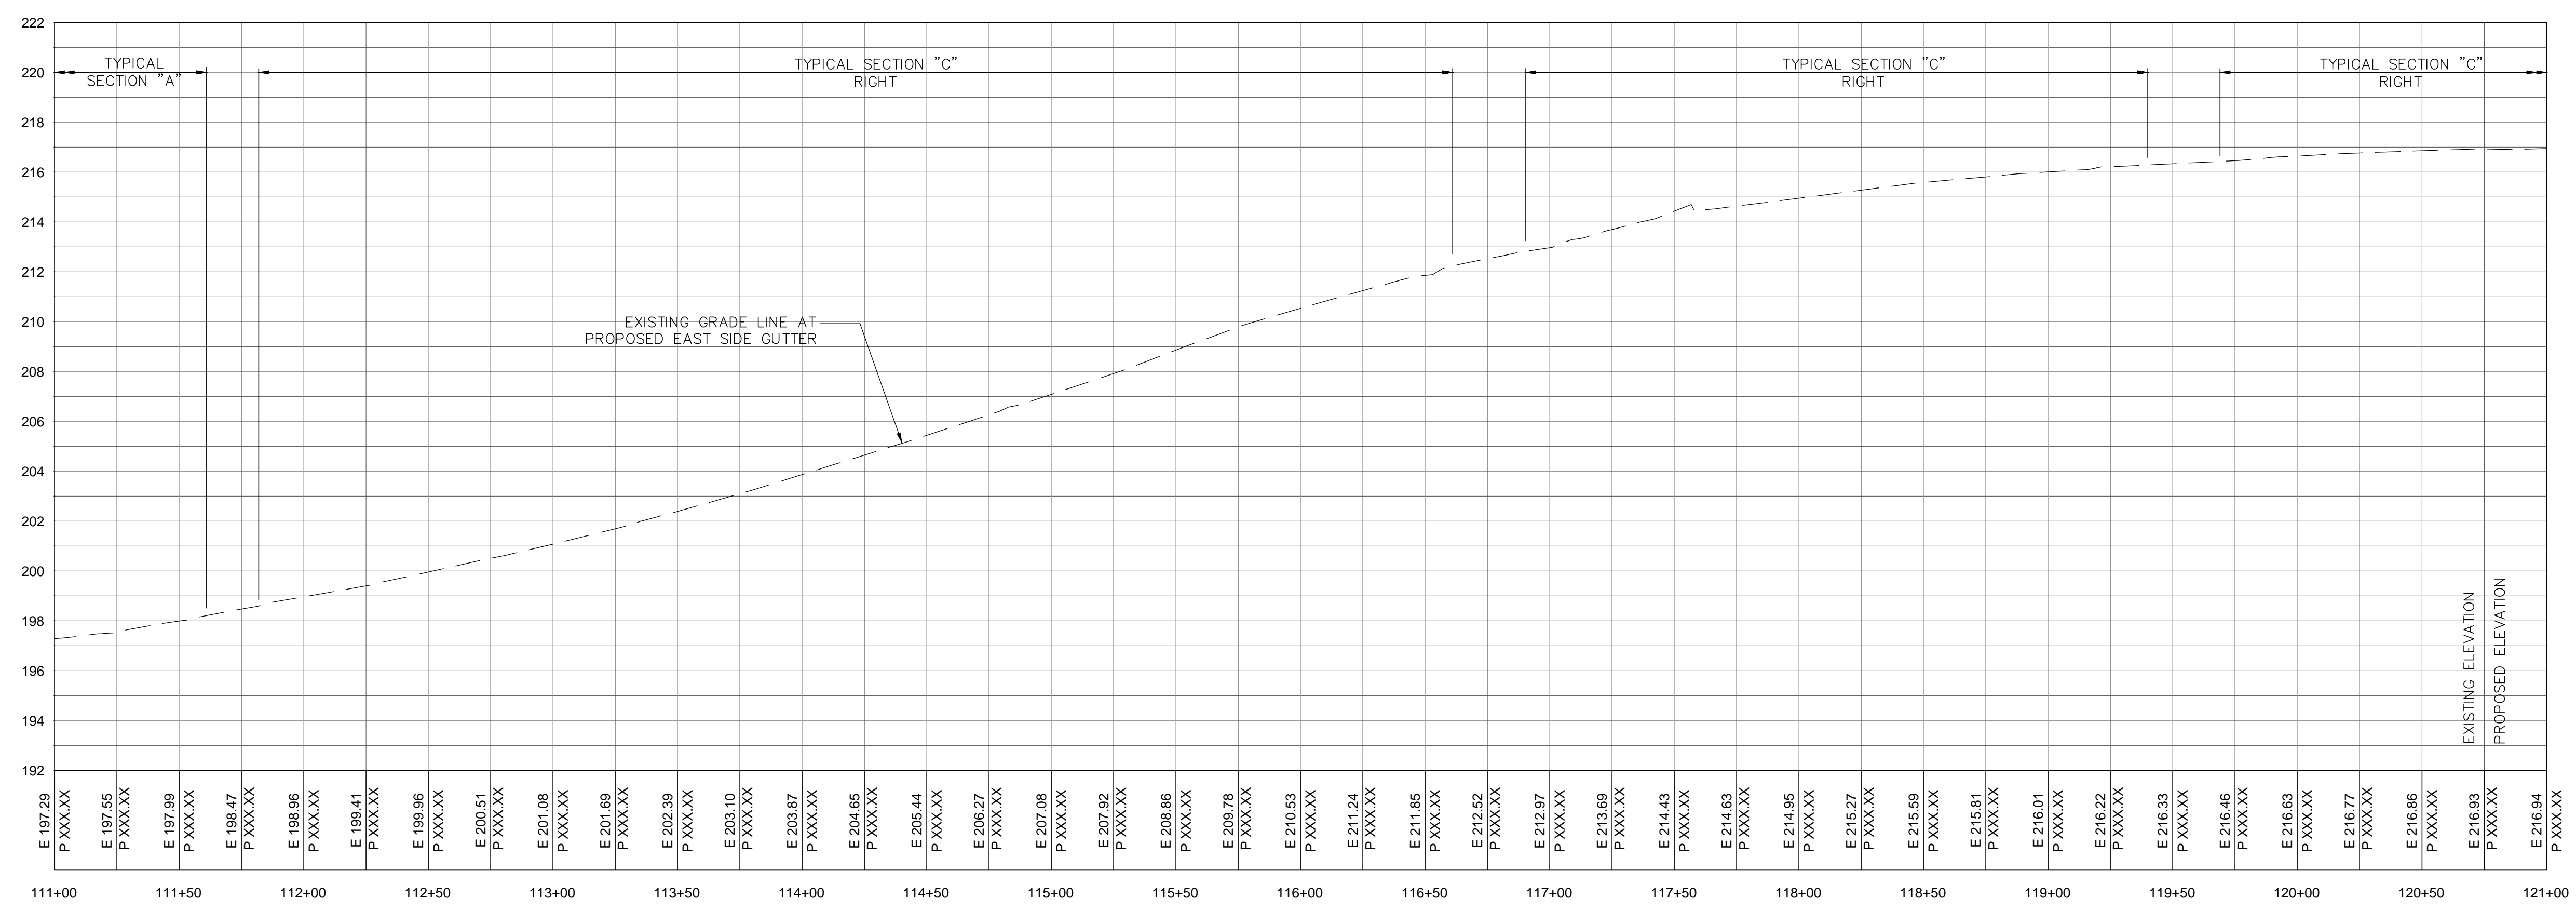

PROFILE
SCALE HORZ. 1"=40'
VERT. 1"=4'



NOTE:
1. REFER TO NOTE 21 ON DRAWING GN-1.

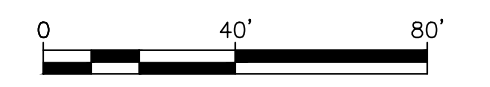


COUNTY OF SUFFOLK DEPARTMENT OF PUBLIC WORKS YAPHANK, NEW YORK GILBERT ANDERSON, P.E. - COMMISSIONER			
RBA ENGINEERS ARCHITECTS PLANNERS <small>40 MARCUS DRIVE MELVILLE, NY 11747</small>			
PEDESTRIAN SAFETY IMPROVEMENTS ON CR 10, ELWOOD ROAD			
CONSTRUCTION PLAN AND PROFILE 12 STA. 111+00 TO 121+00			
SYMBOL	DESCRIPTION	APPROVED DATE	
R E V I S I O N S			
PROJECT NO.	SCALE	DWG. NO	SHEET NO.
5497	AS SHOWN	CP-12	14 OF 23

Plan and Profile_CP10-CP18.dwg

Plan and Profile_CP10-CP18.dwg

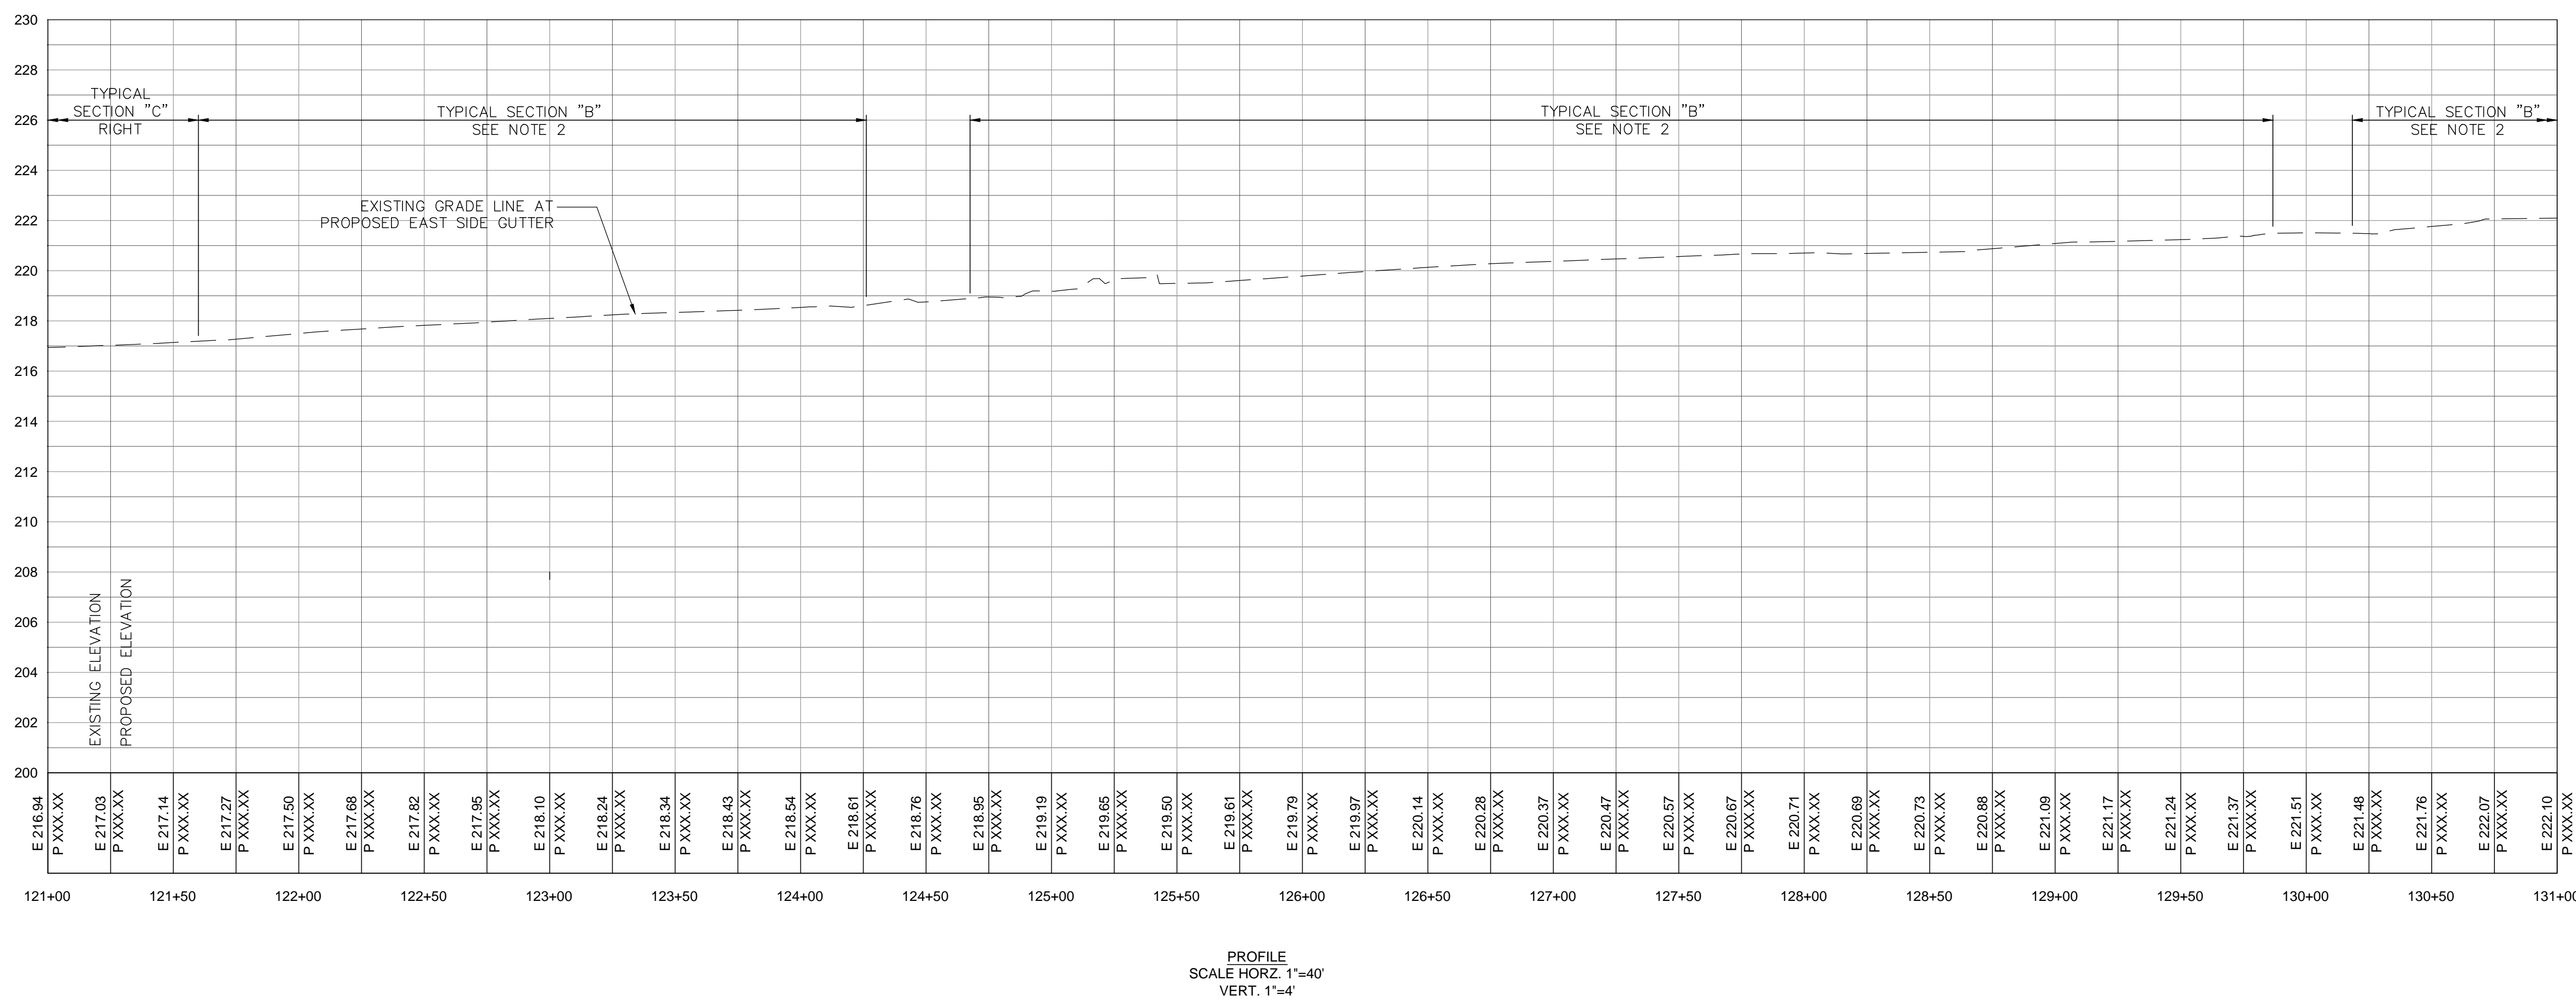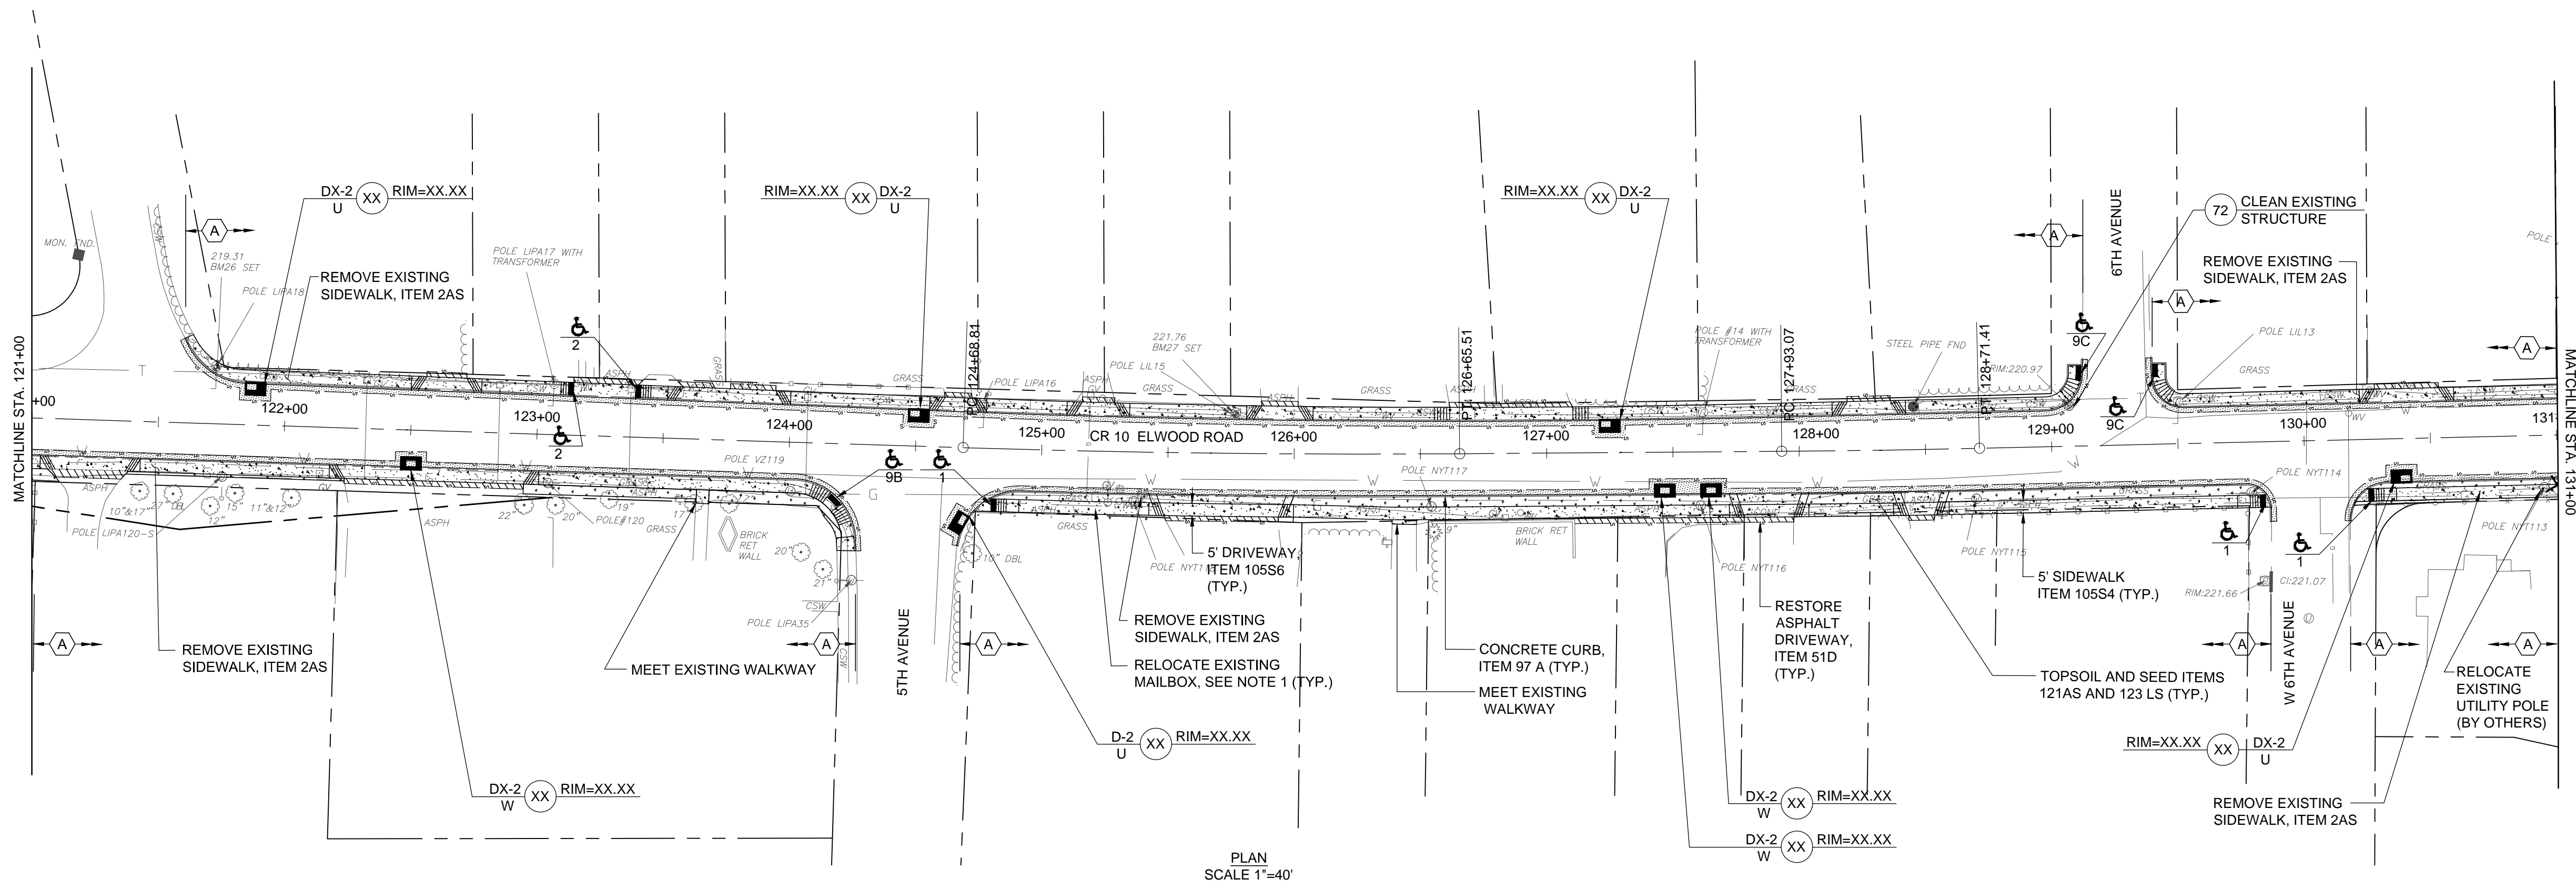

- NOTE:
- REFER TO NOTE 21 ON DRAWING GN-1.
 - REFER TO MISCELLANEOUS TABLES FOR LIMITS OF GRASS BUFFER ON EAST SIDE OF C.R. 10.

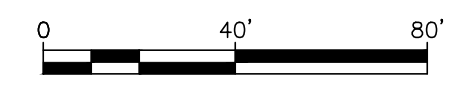

COUNTY OF SUFFOLK
DEPARTMENT OF PUBLIC WORKS
YAPHANK, NEW YORK

GILBERT ANDERSON, P.E. - COMMISSIONER

RBA ENGINEERS ARCHITECTS PLANNERS
40 MARCUS DRIVE MELVILLE, NY 11747




PEDESTRIAN SAFETY IMPROVEMENTS ON
CR 10, ELWOOD ROAD

CONSTRUCTION PLAN AND PROFILE 13
STA. 121+00 TO 131+00

SYMBOL	DESCRIPTION	APPROVED DATE
REVISIONS		


PROJECT NO. 5497	SCALE AS SHOWN	DWG. NO. CP-13	SHEET NO. 15 OF 23
---------------------	-------------------	-------------------	-----------------------

Plan and Profile_CP10-CP18.dwg

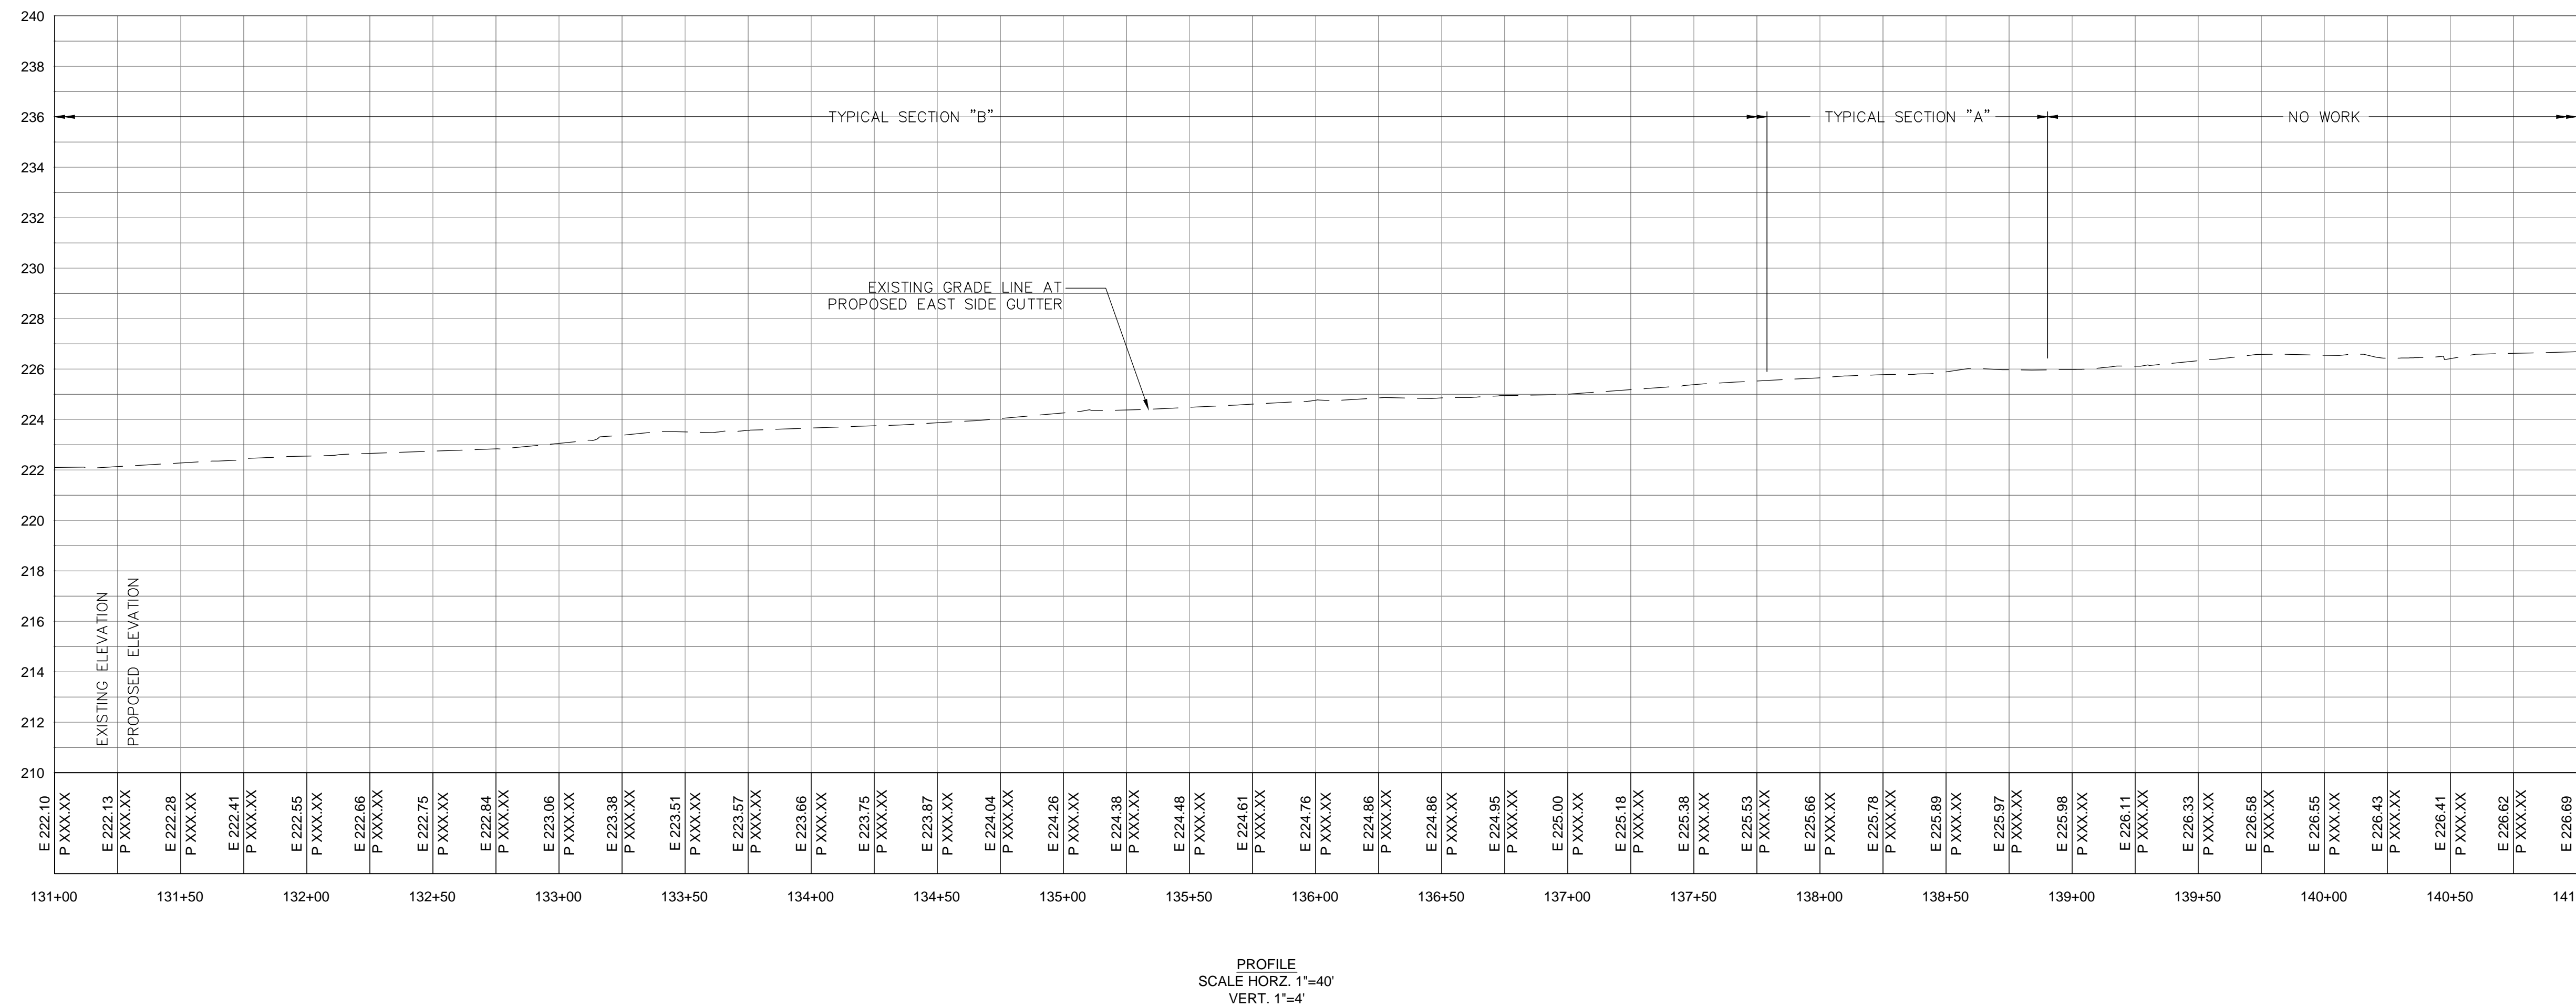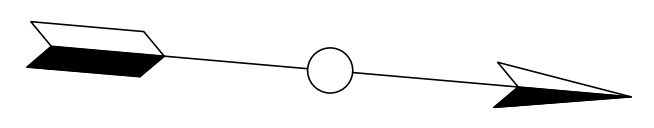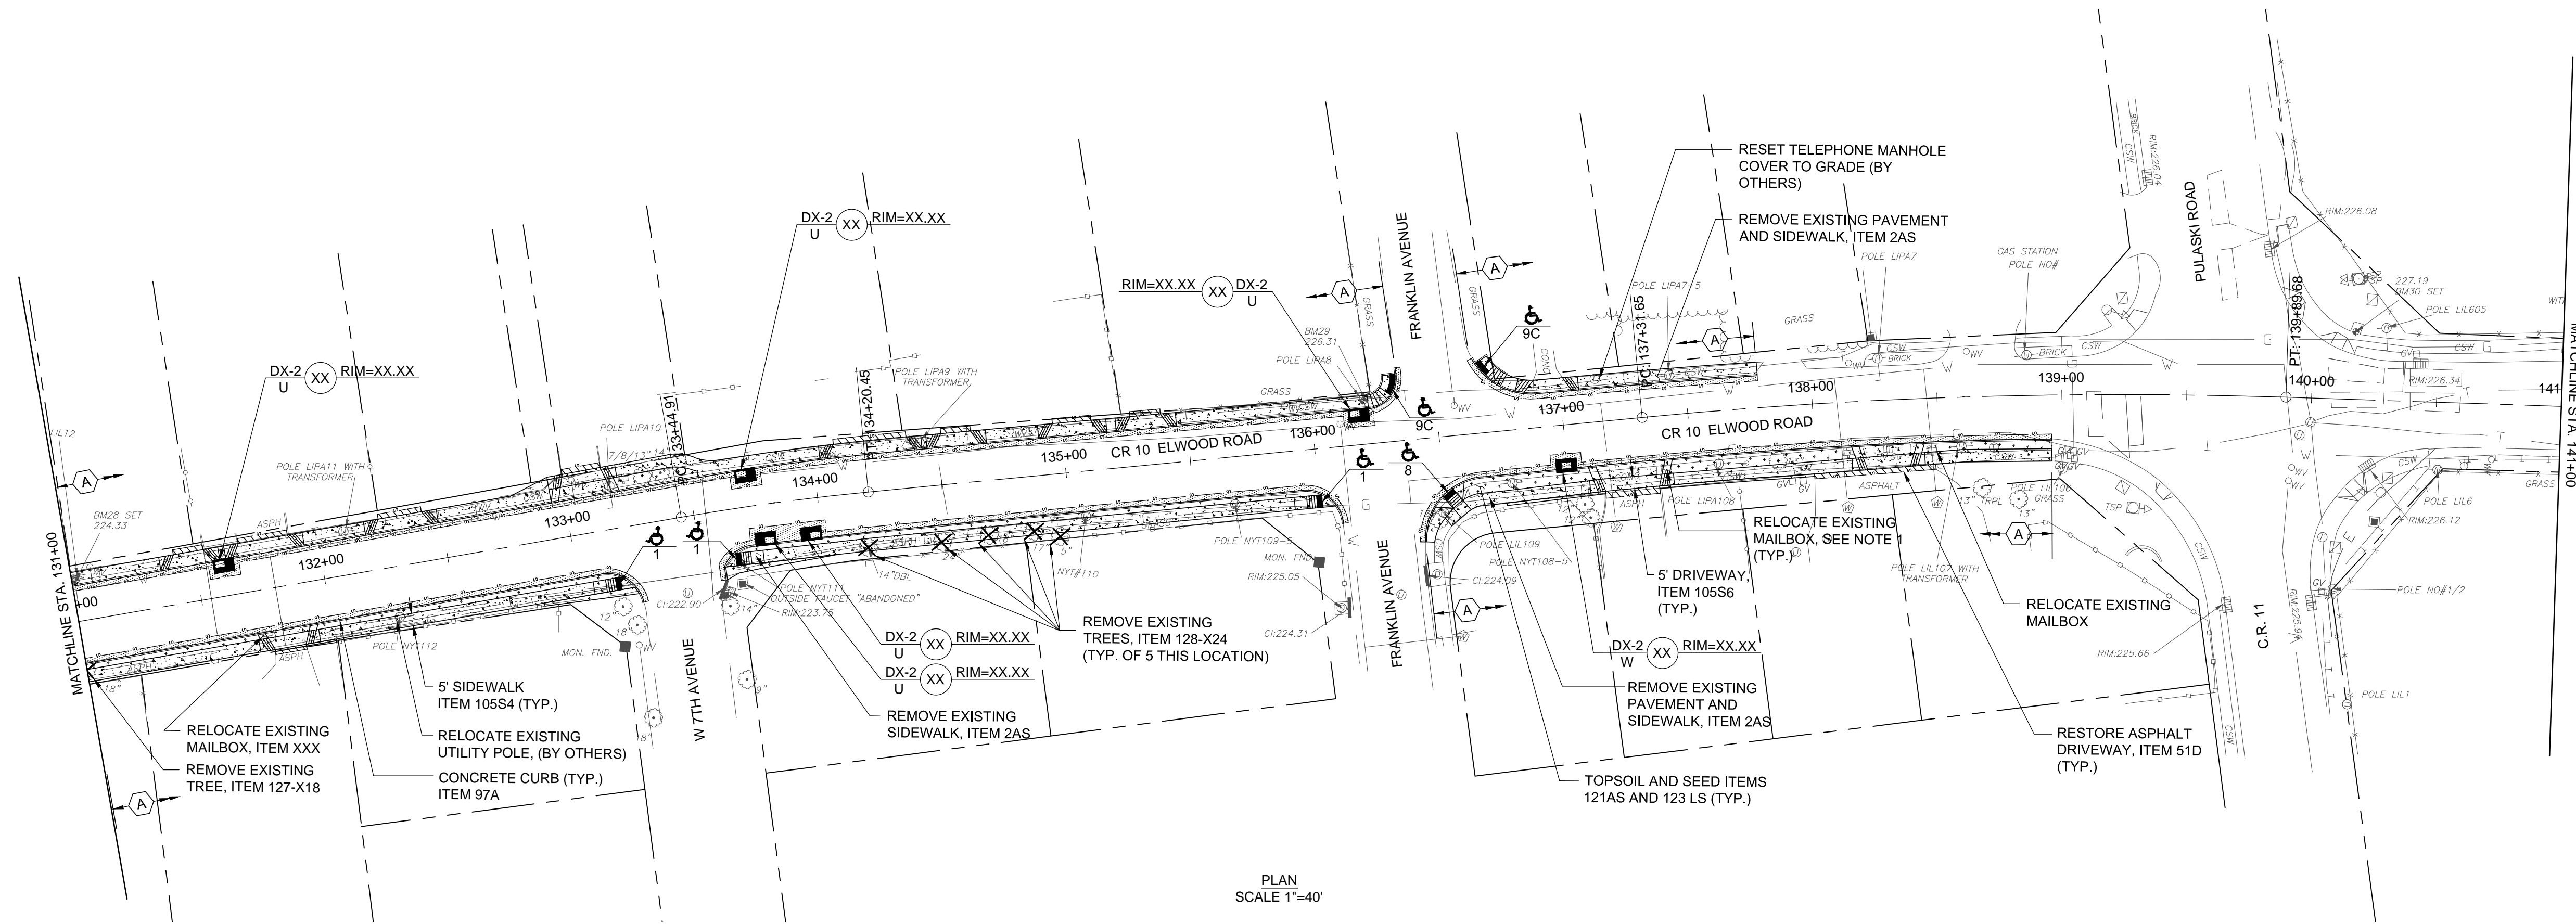

NOTE:



1. REFER TO NOTE 21 ON DRAWING GN-1.

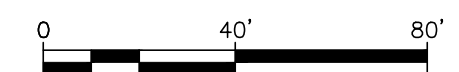


COUNTY OF SUFFOLK DEPARTMENT OF PUBLIC WORKS YAPHANK, NEW YORK GILBERT ANDERSON, P.E. - COMMISSIONER			
ENGINEERS ARCHITECTS PLANNERS 40 MARCUS DRIVE MELVILLE, NY 11747			
PEDESTRIAN SAFETY IMPROVEMENTS ON CR 10, ELWOOD ROAD			
CONSTRUCTION PLAN AND PROFILE 14 STA. 131+00 TO 141+00			
PROJECT NO.	SCALE	DWG. NO	SHEET NO.
5497	AS SHOWN	CP-14	16 OF 23

SYMBOL	DESCRIPTION	APPROVED DATE
R E V I S I O N S		


Plan and Profile_CP10-CP18.dwg

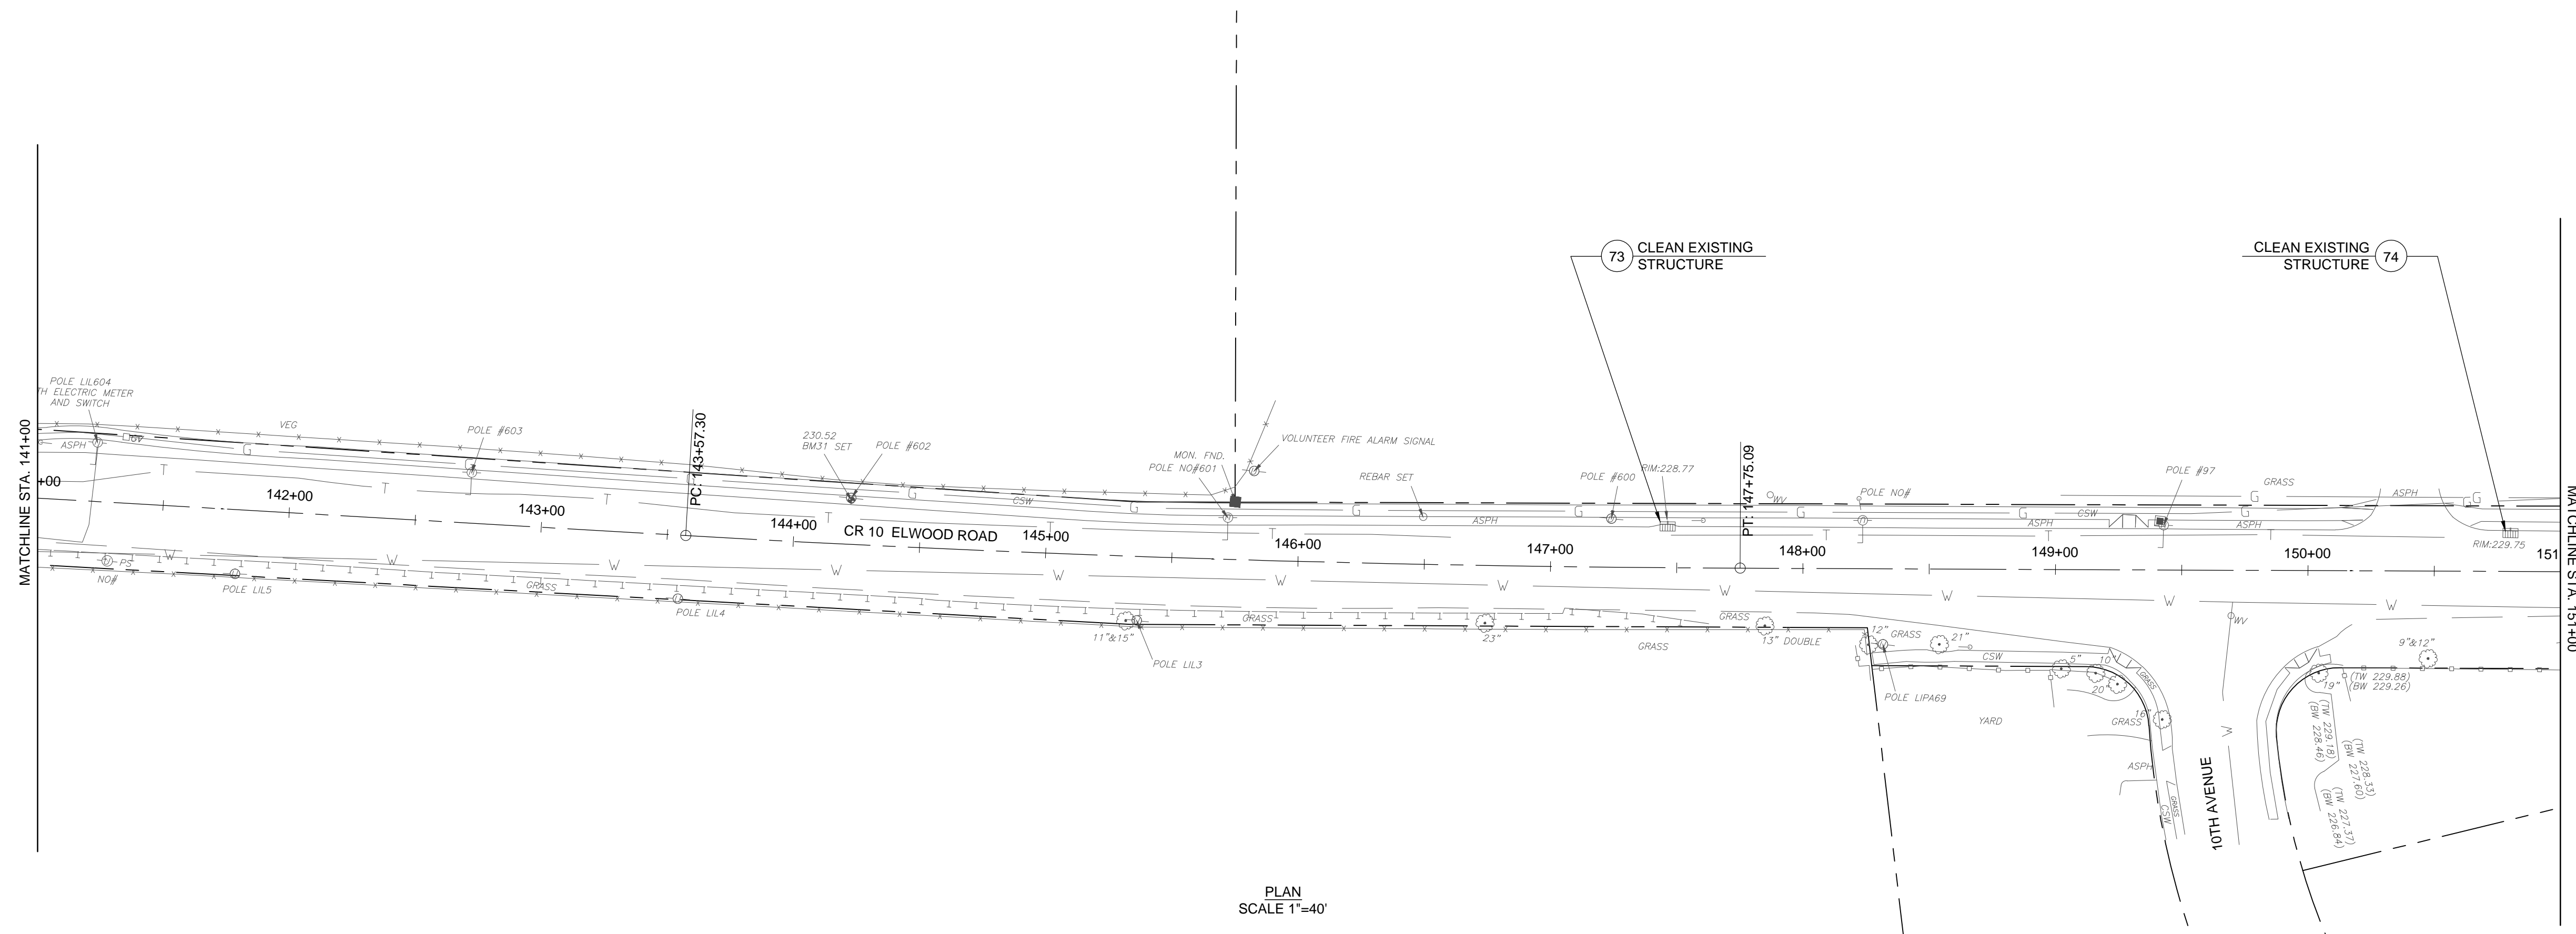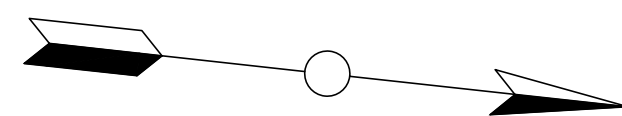

PLAN
SCALE 1"=40'

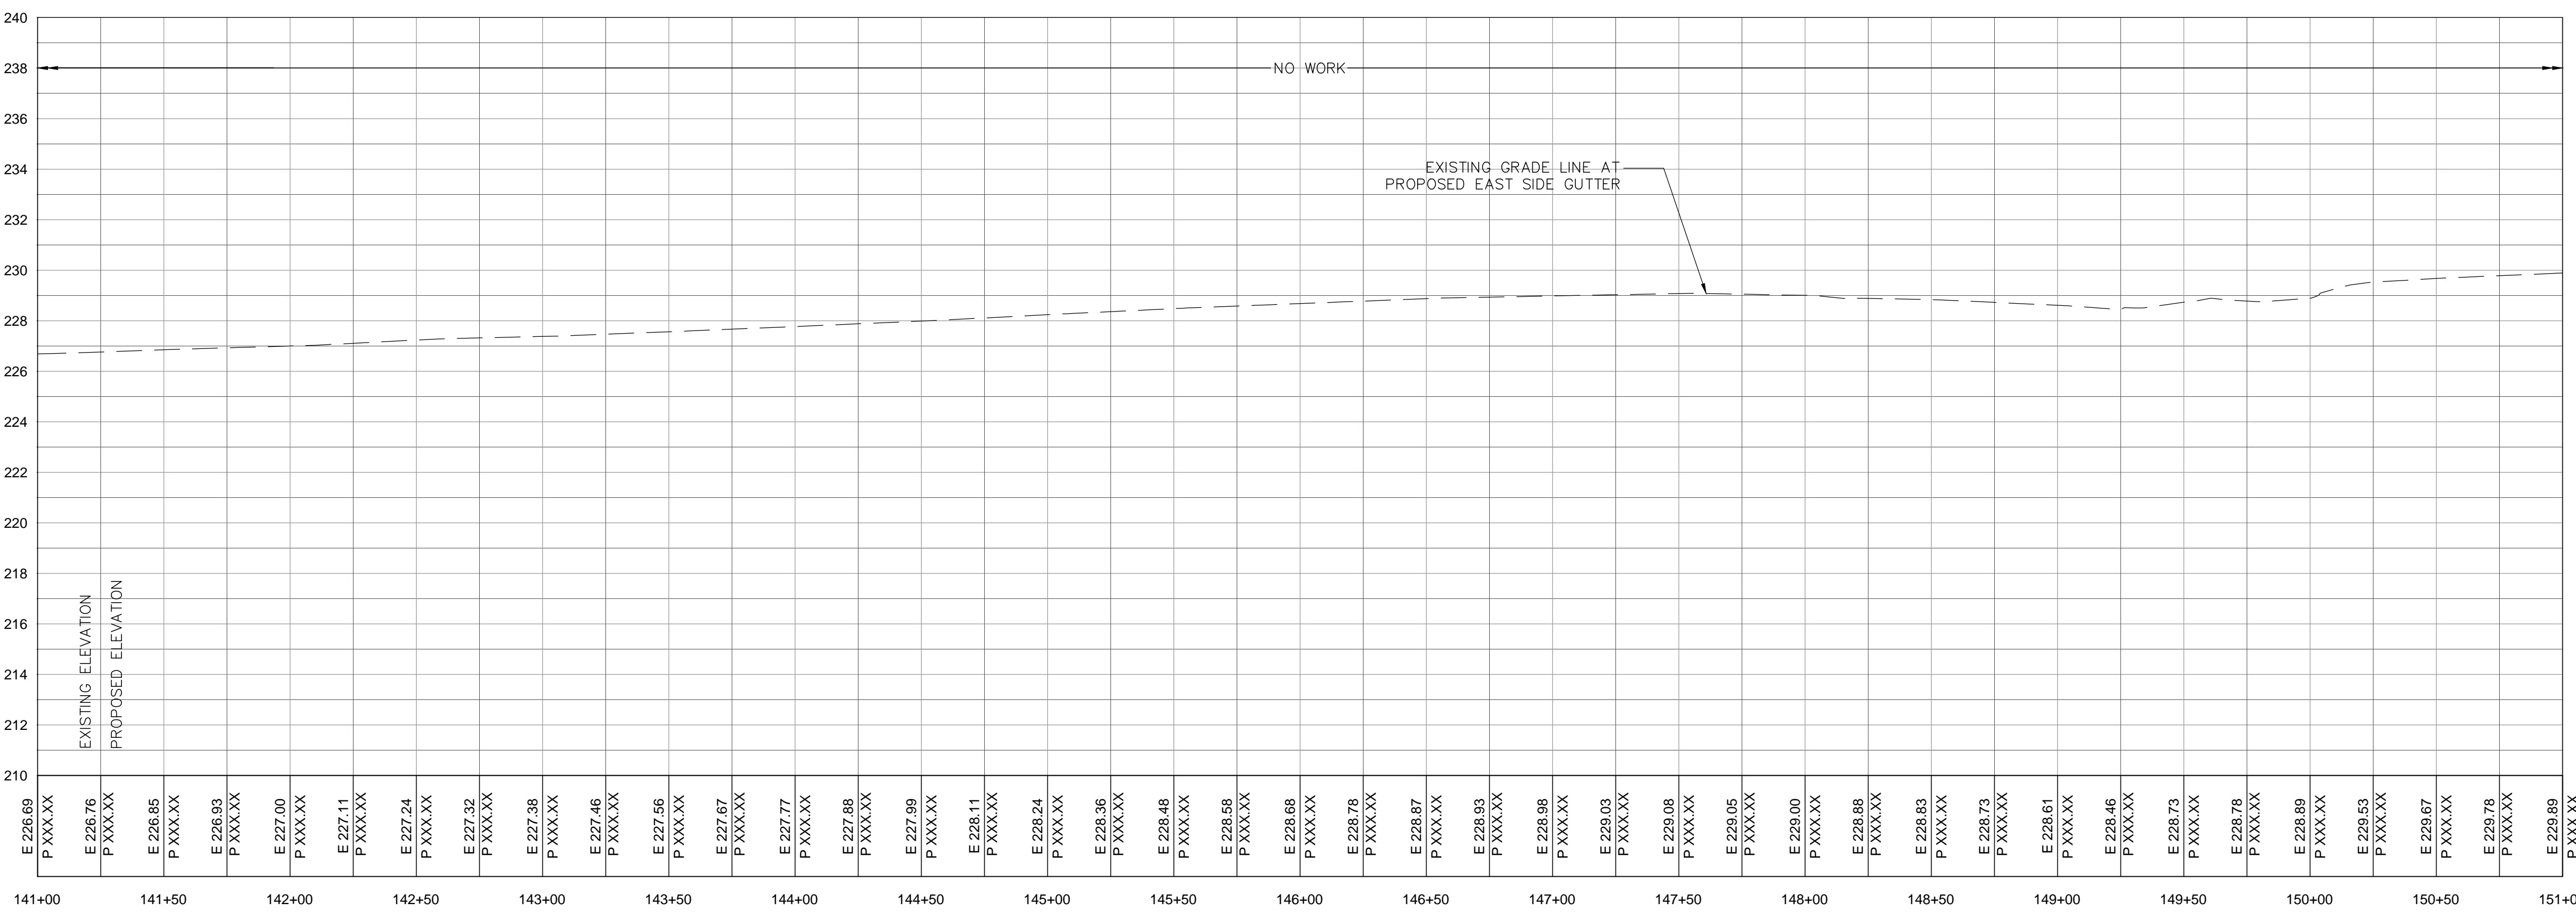

PROFILE
SCALE HORZ. 1"=40'
VERT. 1"=4'

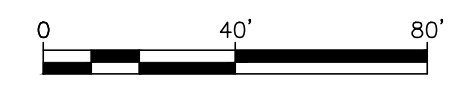

COUNTY OF SUFFOLK
 DEPARTMENT OF PUBLIC WORKS
 YAPHANK, NEW YORK
 GILBERT ANDERSON, P.E. - COMMISSIONER



ENGINEERS ARCHITECTS PLANNERS
40 MARCUS DRIVE MELVILLE, NY 11747

**PEDESTRIAN SAFETY IMPROVEMENTS ON
 CR 10, ELWOOD ROAD**


**CONSTRUCTION PLAN AND PROFILE 15
 STA. 141+00 TO 151+00**

SYMBOL	DESCRIPTION	APPROVED DATE
R E V I S I O N S		


PROJECT NO. 5497	SCALE AS SHOWN	DWG. NO. CP-15	SHEET NO. 17 OF 23
---------------------	-------------------	-------------------	-----------------------

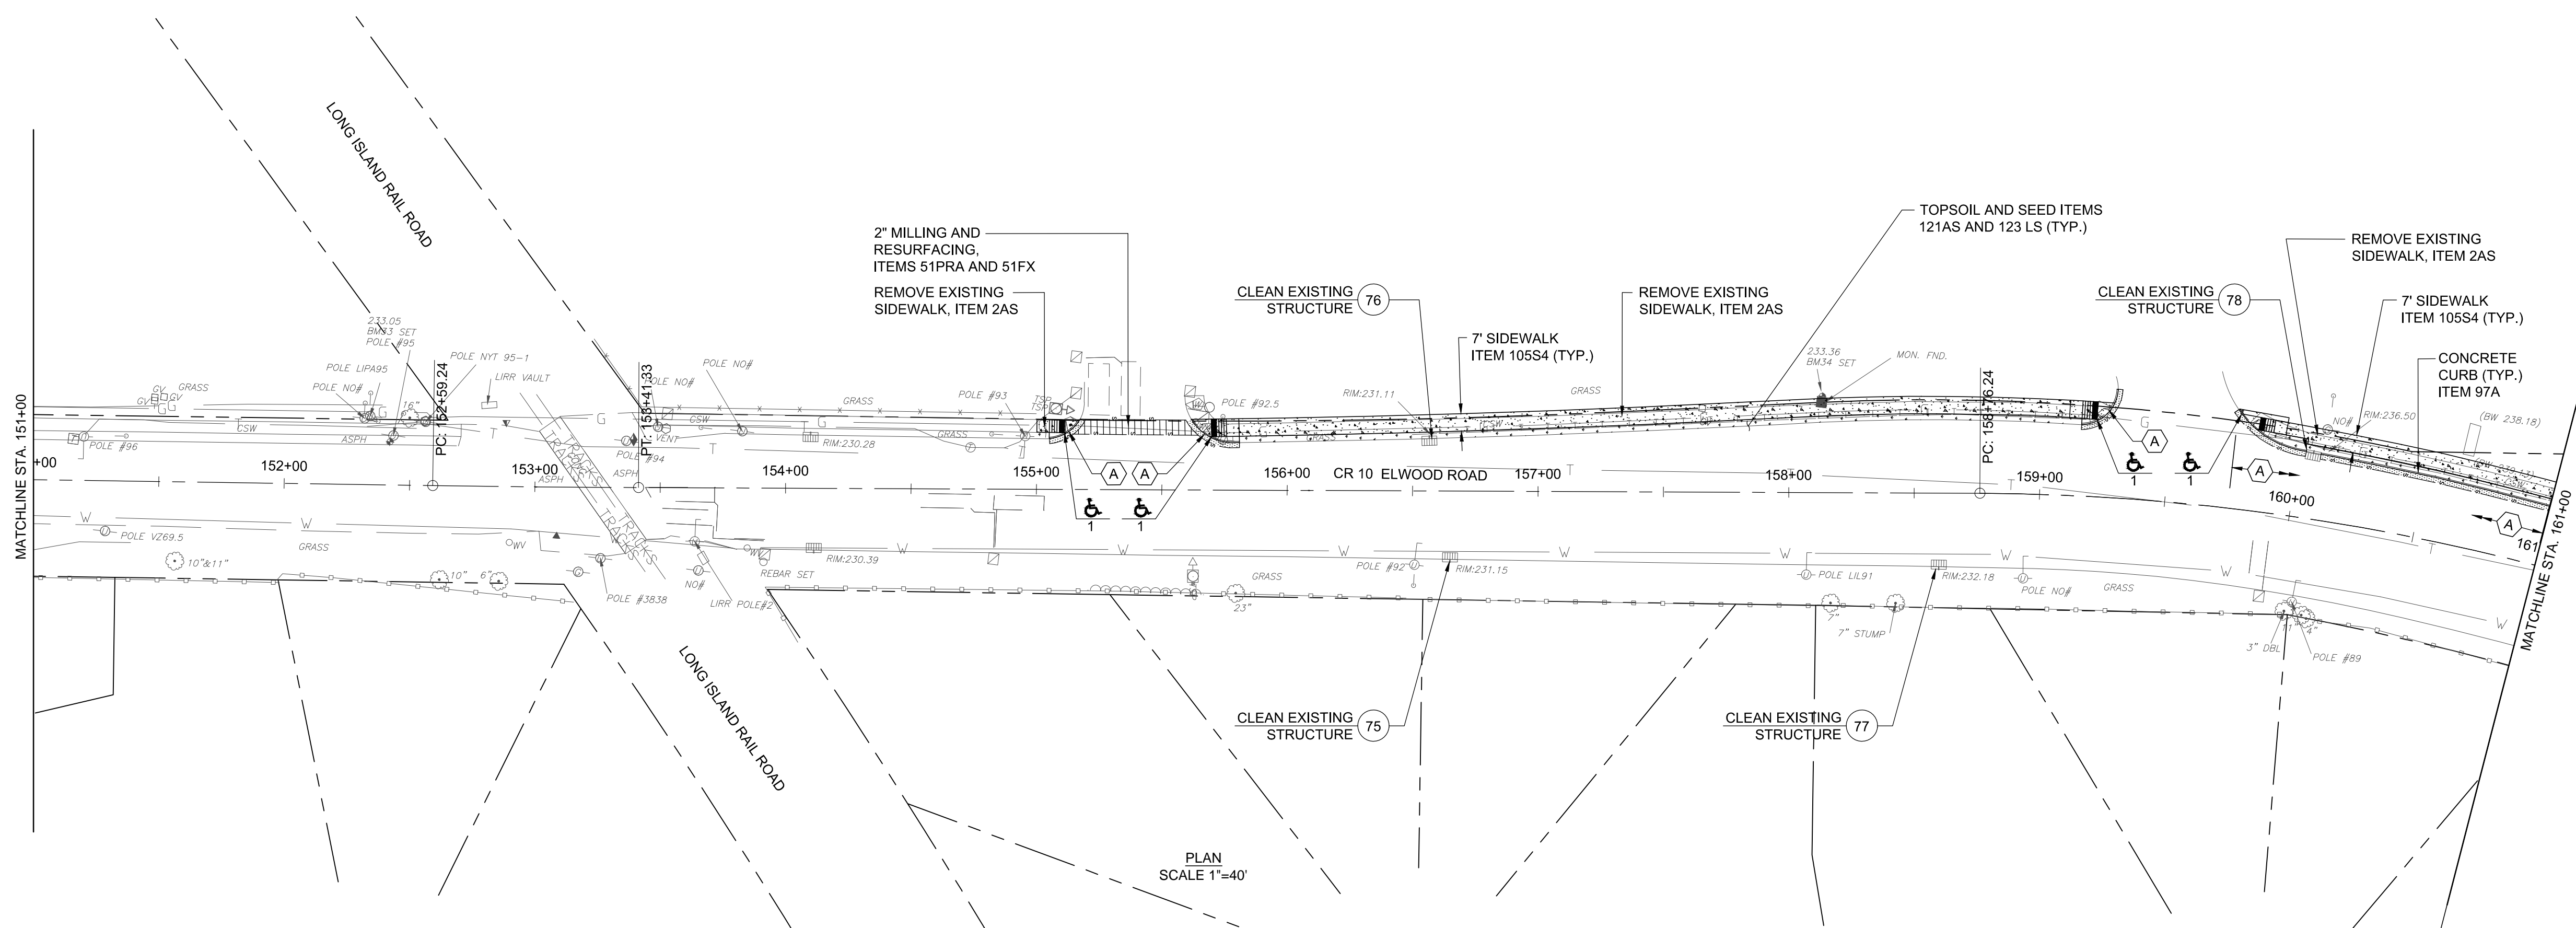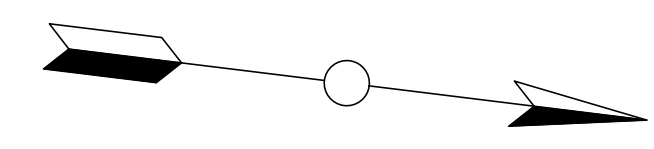

PLAN
SCALE 1"=40'

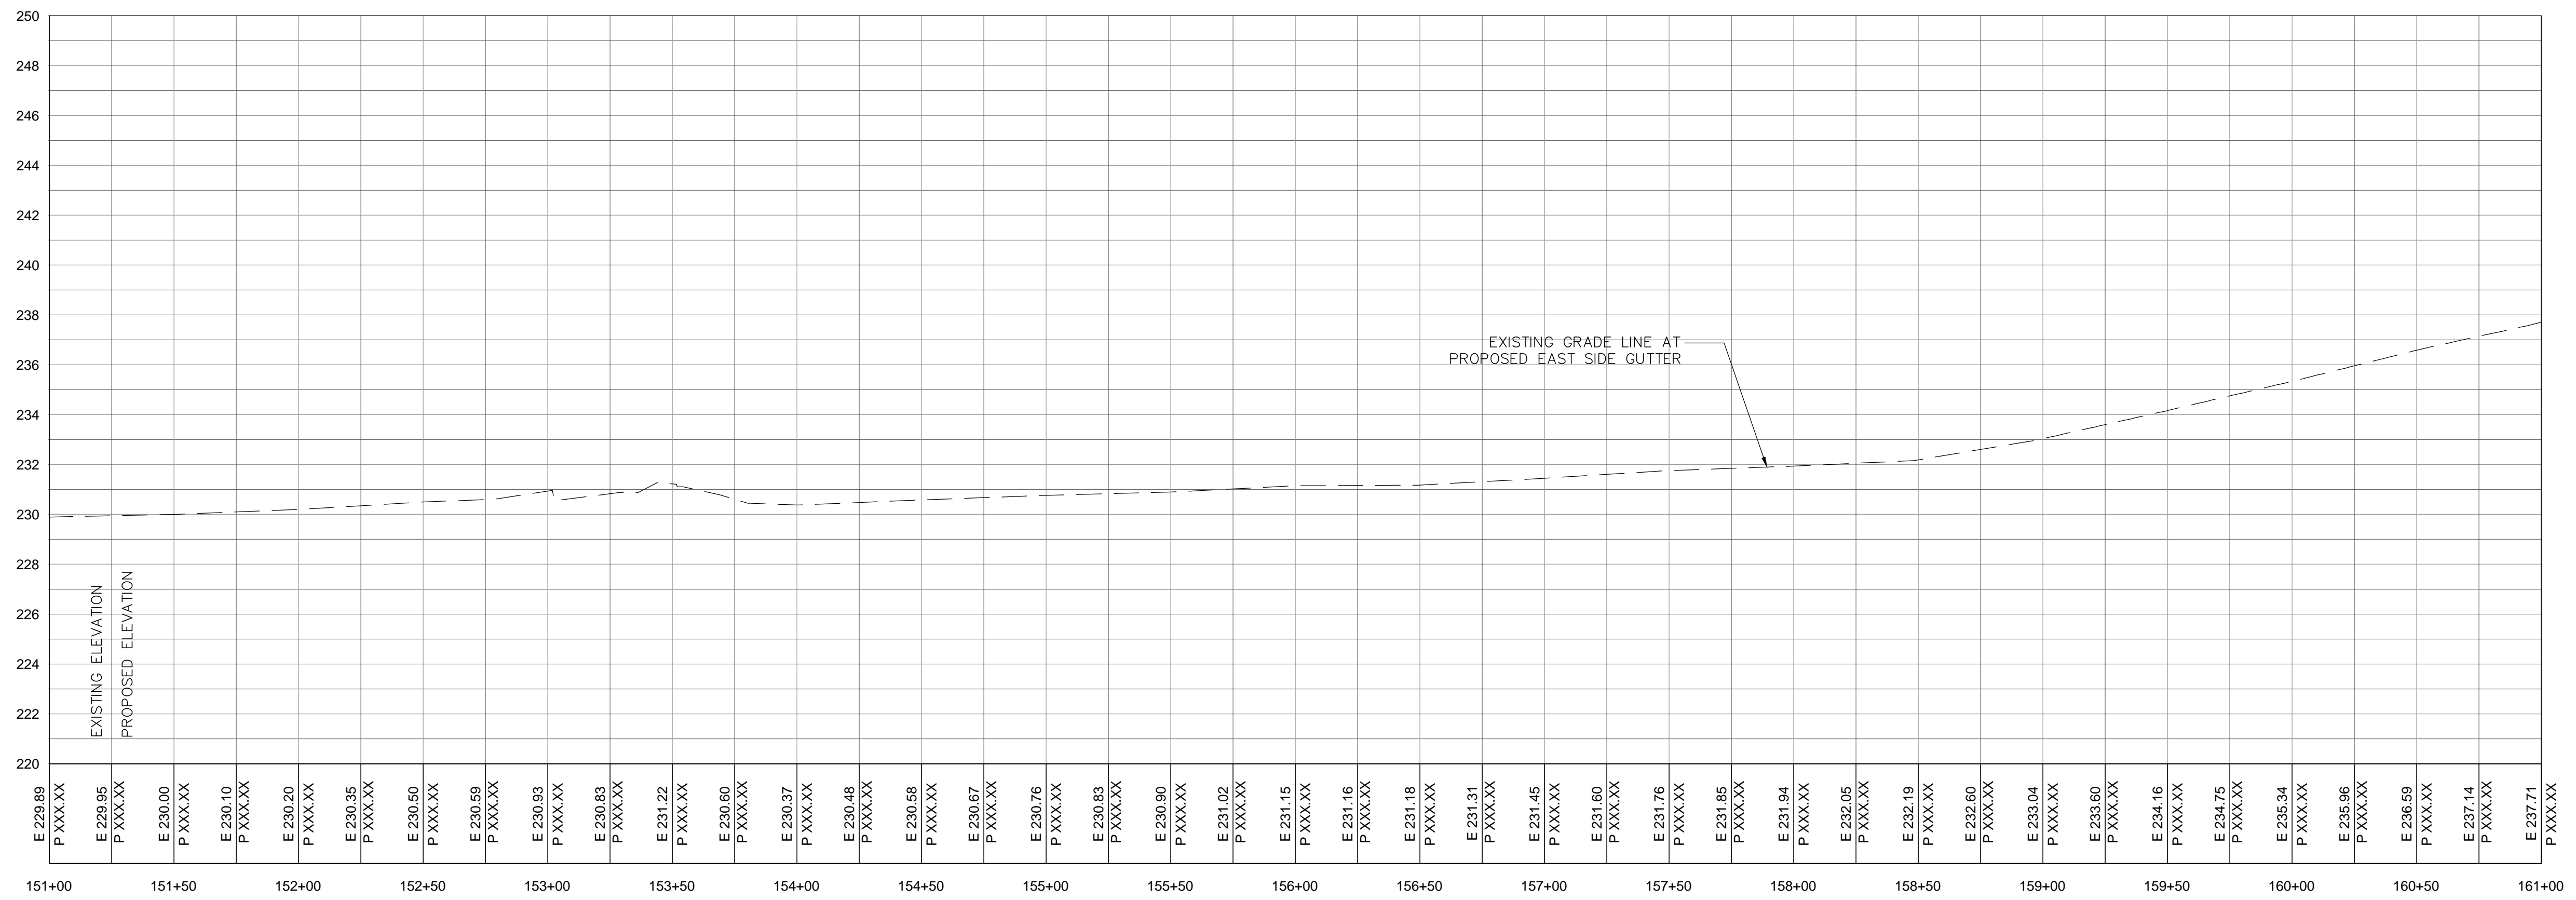

PROFILE
SCALE HORZ. 1"=40'
VERT. 1"=4'

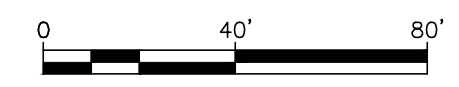

COUNTY OF SUFFOLK
 DEPARTMENT OF PUBLIC WORKS
 YAPHANK, NEW YORK
 GILBERT ANDERSON, P.E. - COMMISSIONER

RBA ENGINEERS ARCHITECTS PLANNERS
40 MARCUS DRIVE MELVILLE, NY 11747

**PEDESTRIAN SAFETY IMPROVEMENTS ON
 CR 10, ELWOOD ROAD**




**CONSTRUCTION PLAN AND PROFILE 16
 STA. 151+00 TO 161+00**

SYMBOL	DESCRIPTION	APPROVED DATE
R E V I S I O N S		


PROJECT NO. 5497	SCALE AS SHOWN	DWG. NO. CP-16	SHEET NO. 18 OF 23
---------------------	-------------------	-------------------	-----------------------

Plan and Profile_CP10-CP18.dwg

Plan and Profile_CP10-CP18.dwg

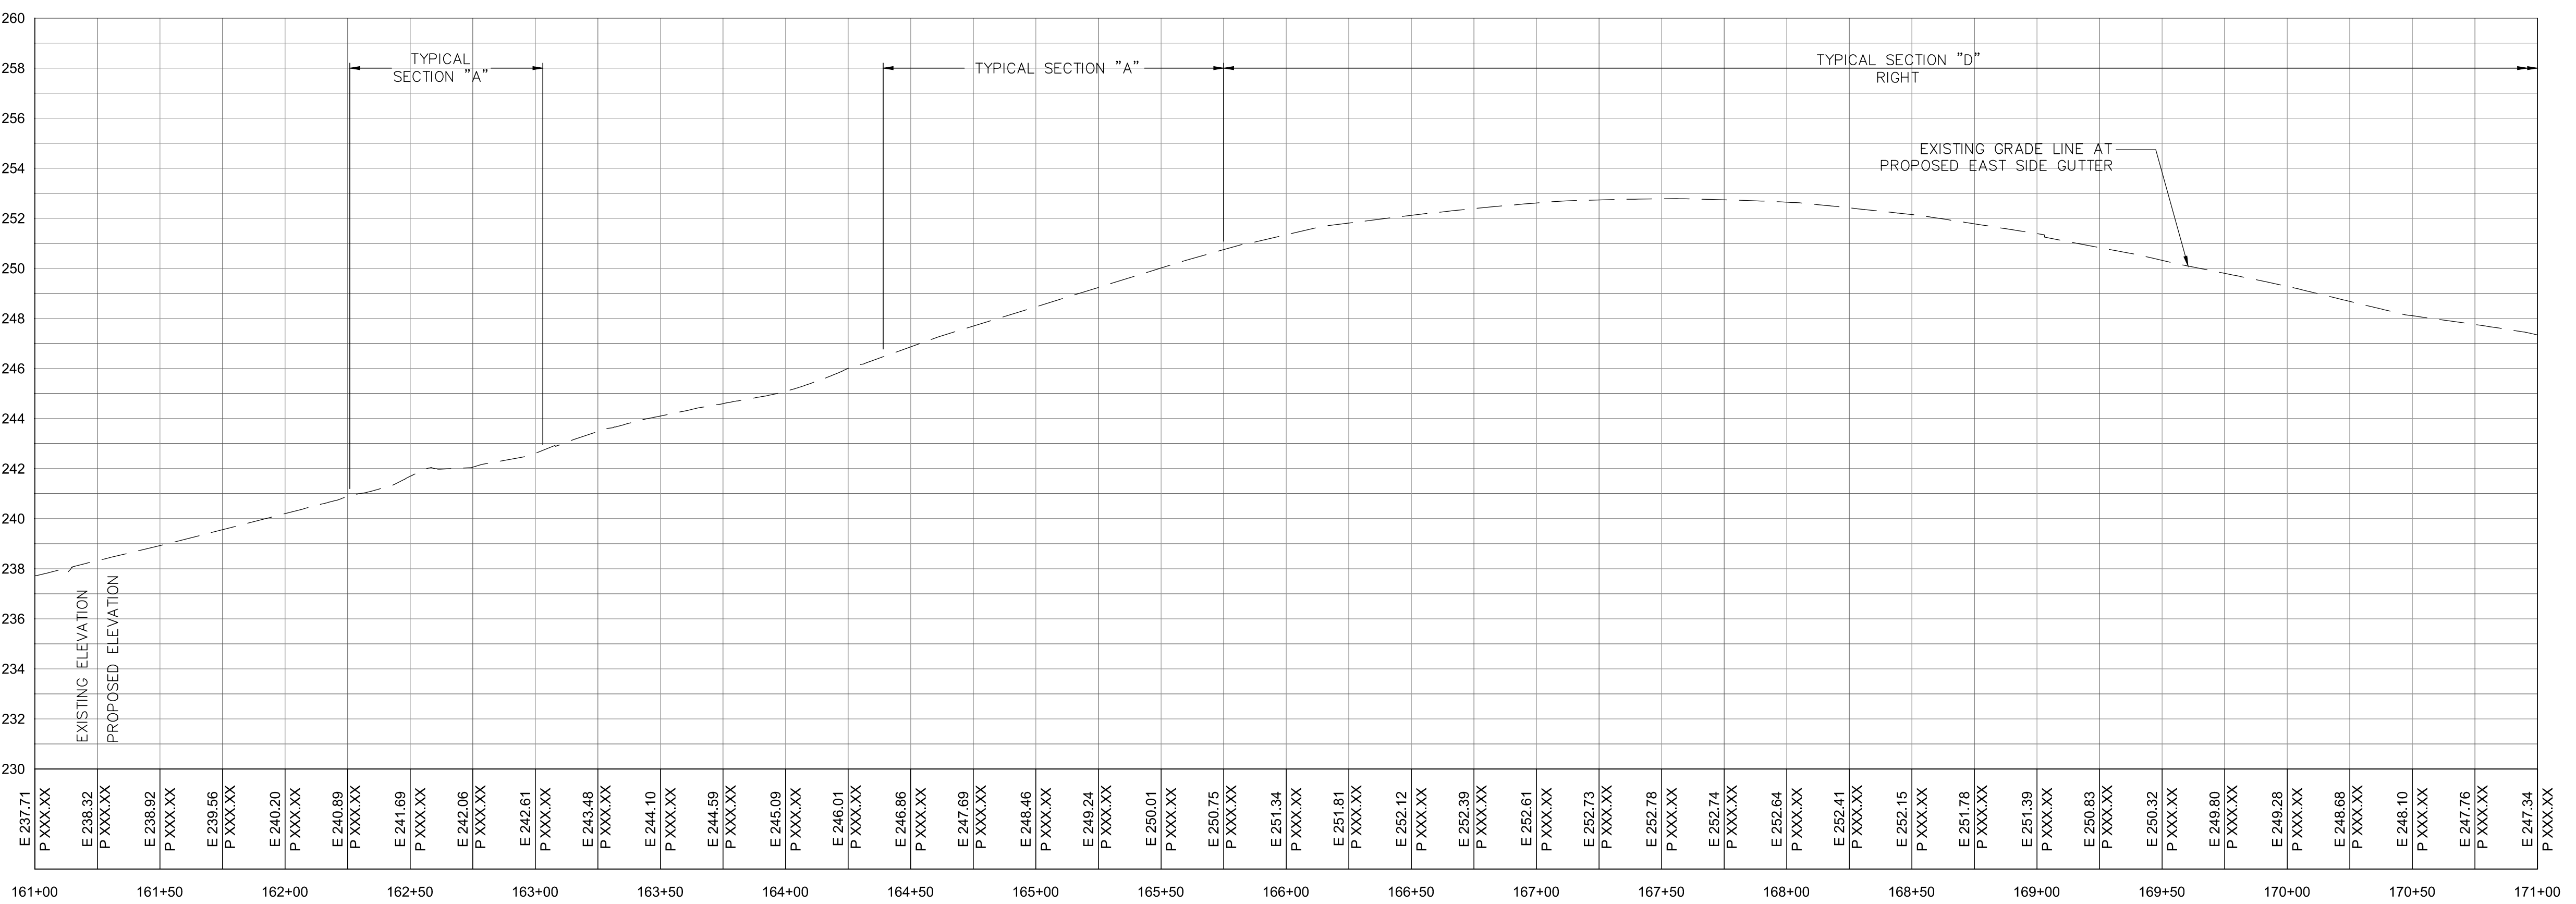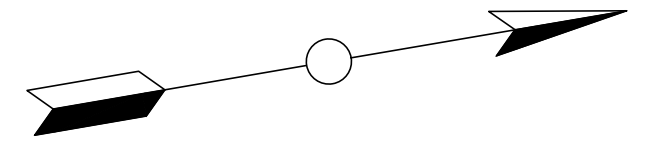
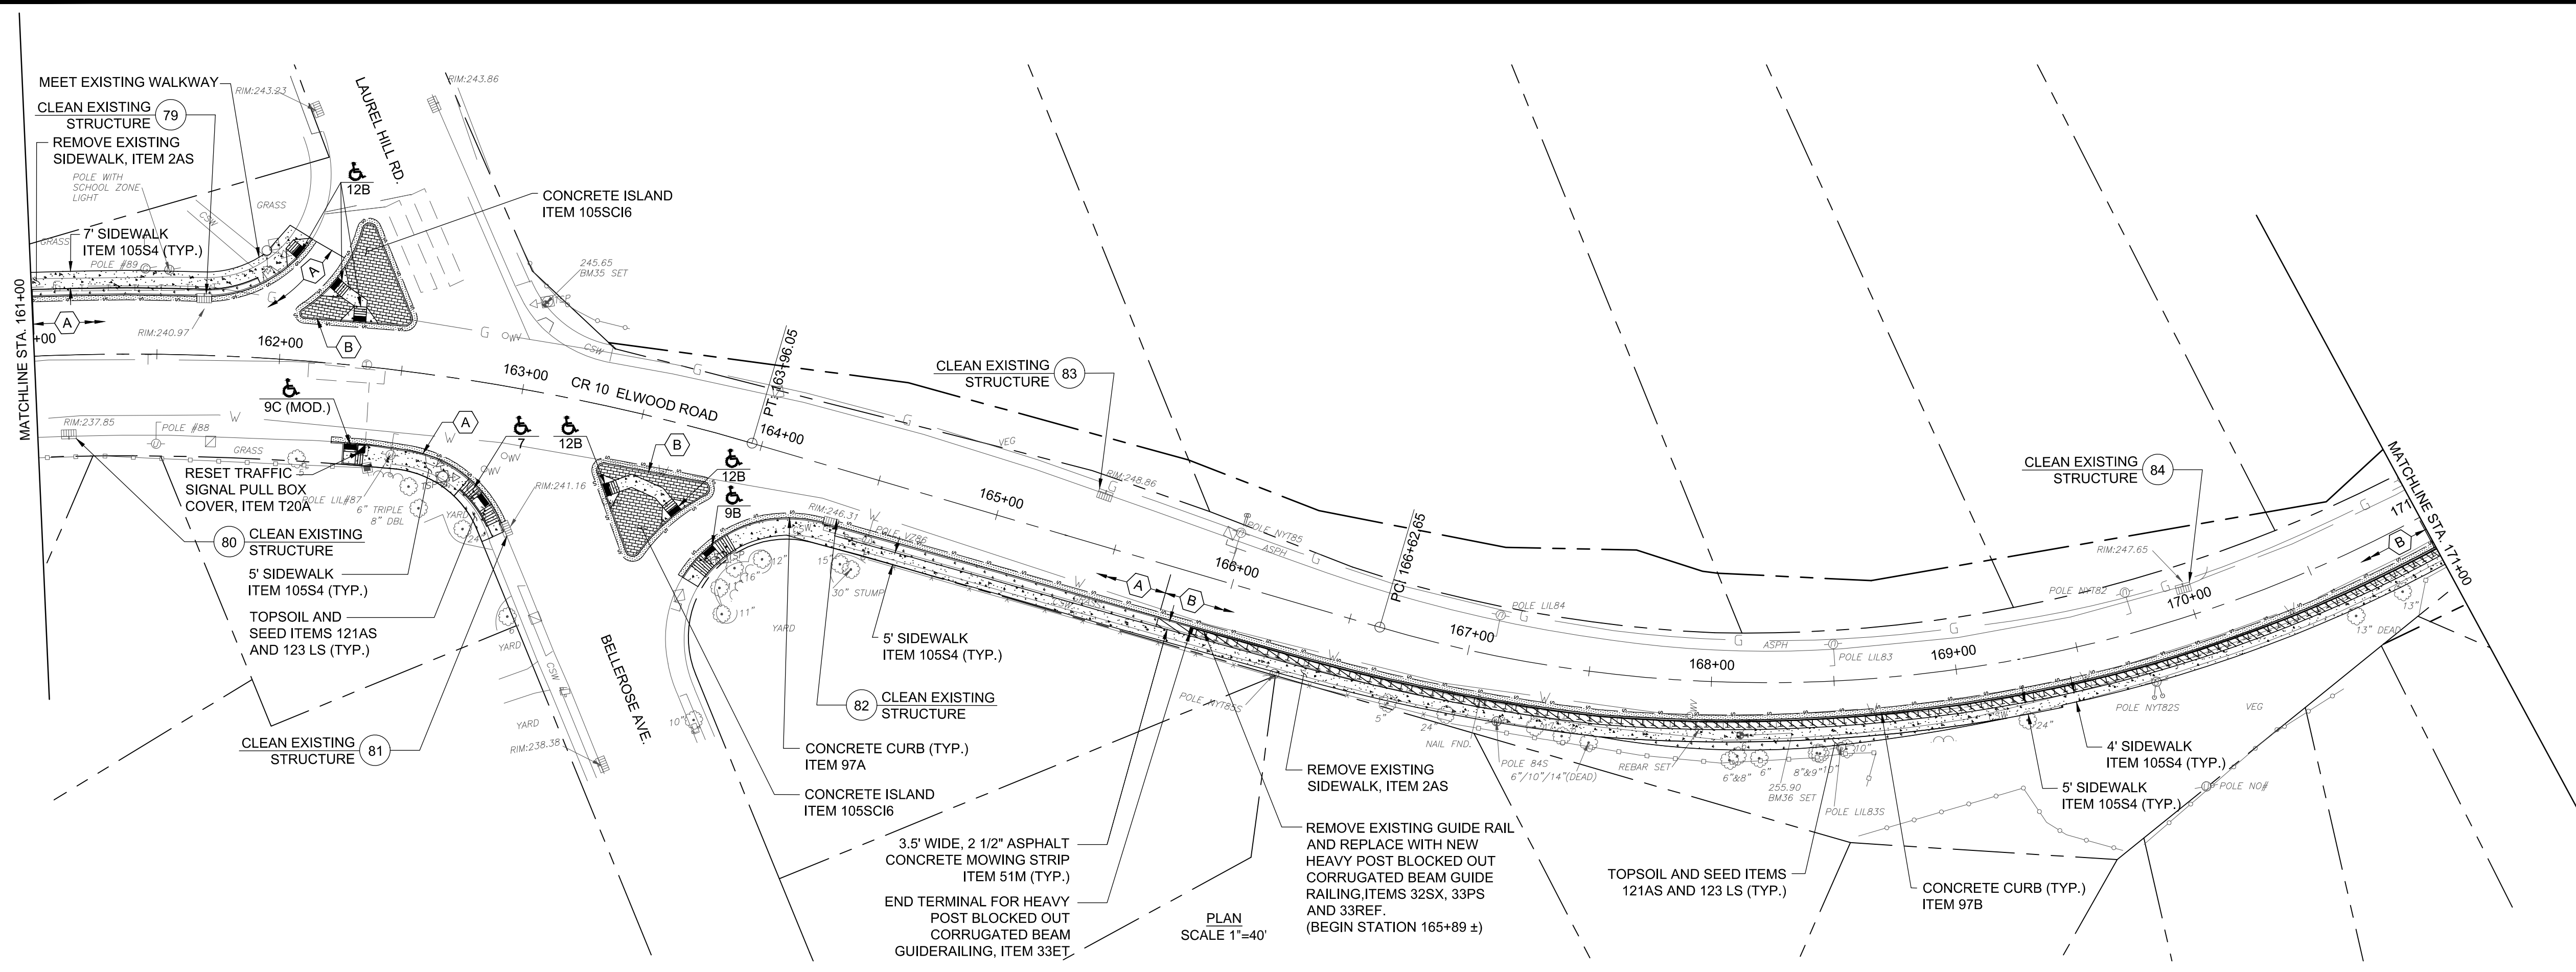


PROFILE SCALE HORZ. 1"=40' VERT. 1"=4'

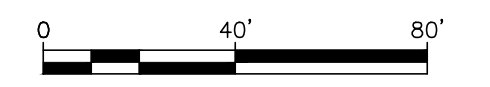


COUNTY OF SUFFOLK DEPARTMENT OF PUBLIC WORKS YAPHANK, NEW YORK GILBERT ANDERSON, P.E. - COMMISSIONER			
		ENGINEERS ARCHITECTS PLANNERS 40 MARCUS DRIVE MELVILLE, NY 11747	
PEDESTRIAN SAFETY IMPROVEMENTS ON CR 10, ELWOOD ROAD			
CONSTRUCTION PLAN AND PROFILE 17 STA. 161+00 TO 171+00			
PROJECT NO.	SCALE	DWG. NO	SHEET NO.
5497	AS SHOWN	CP-17	19 OF 23

SYMBOL	DESCRIPTION	APPROVED DATE
R E V I S I O N S		

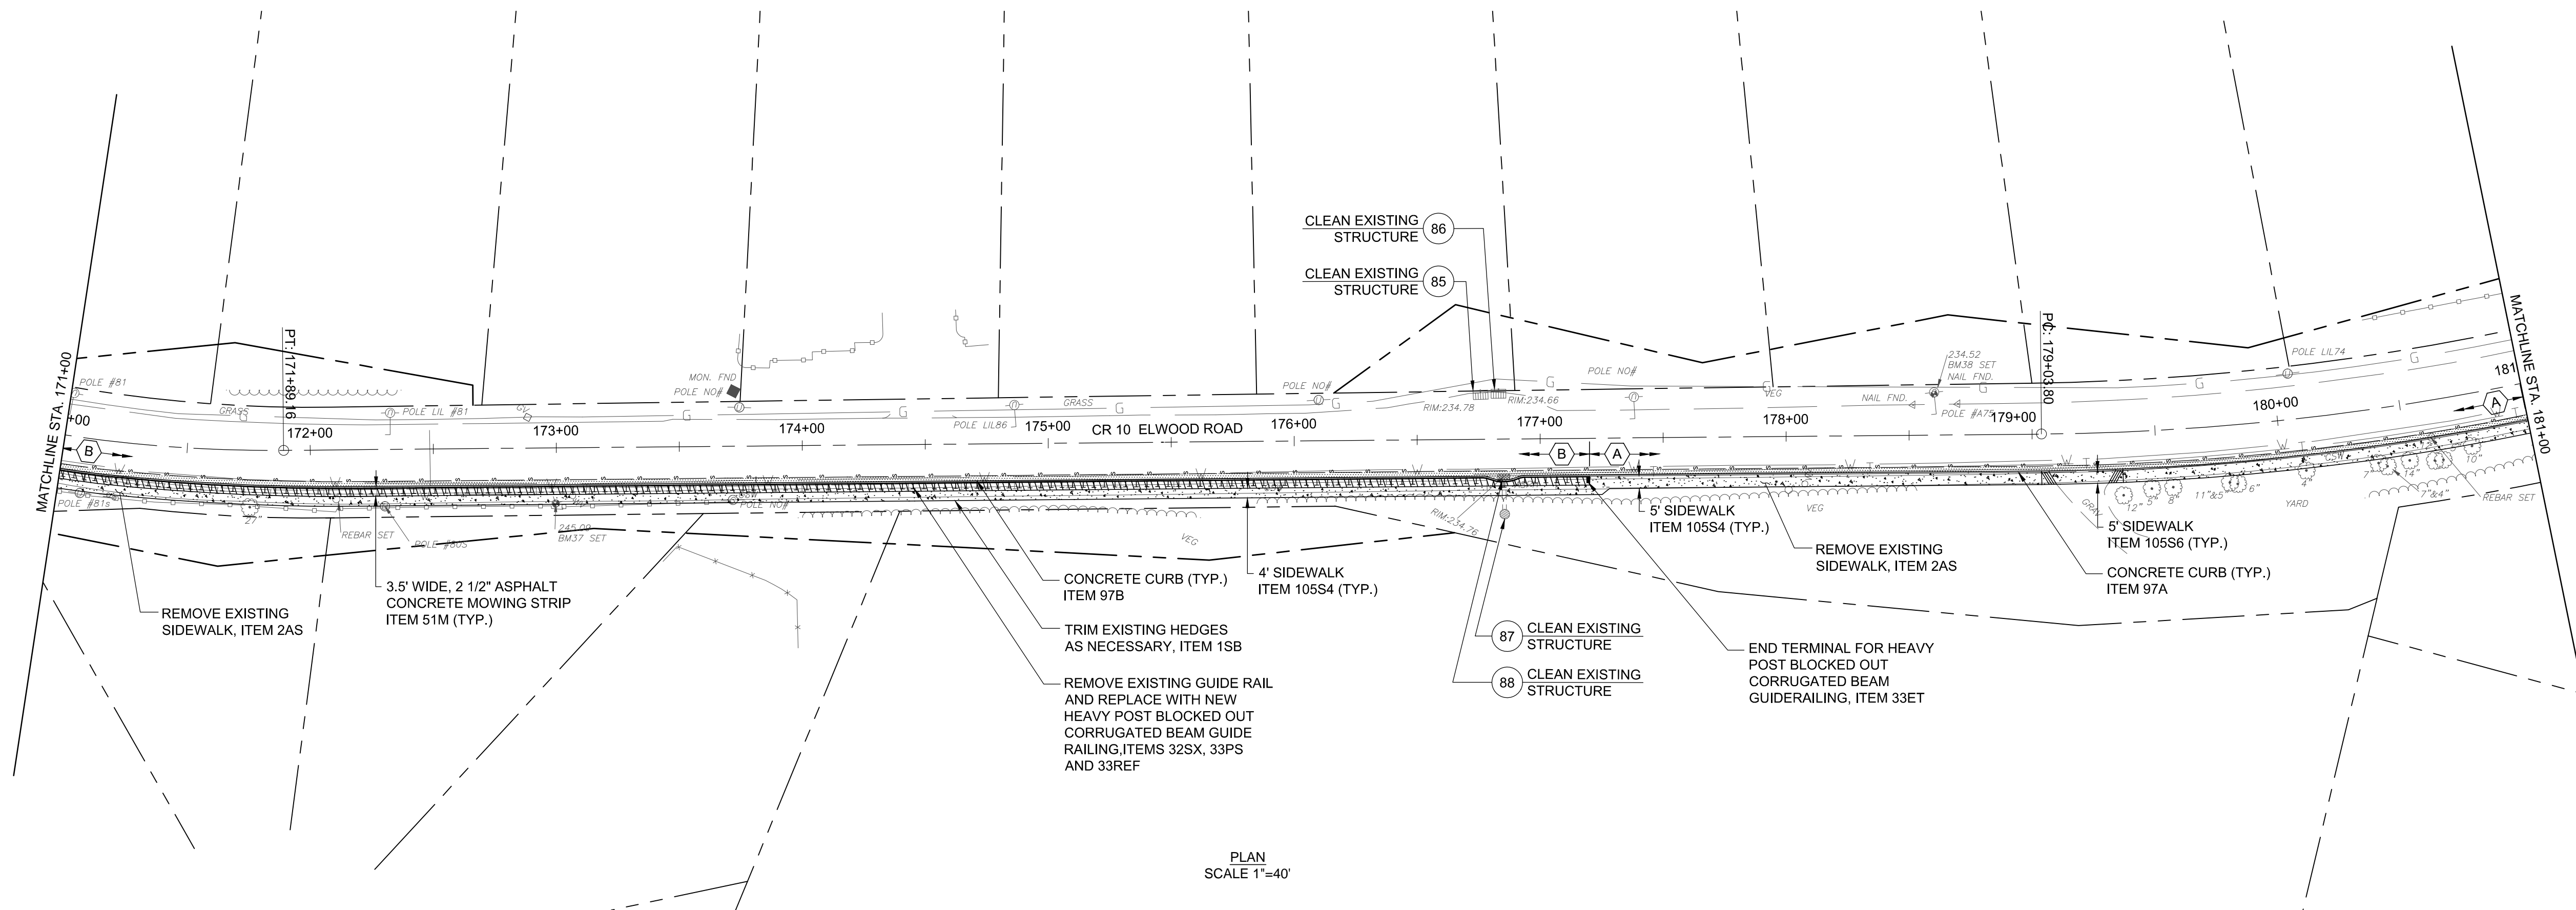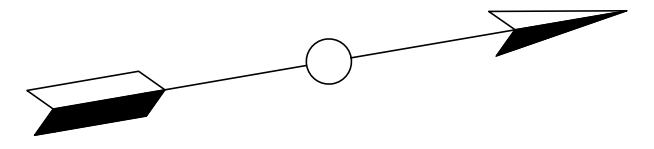

PLAN SCALE 1"=40'

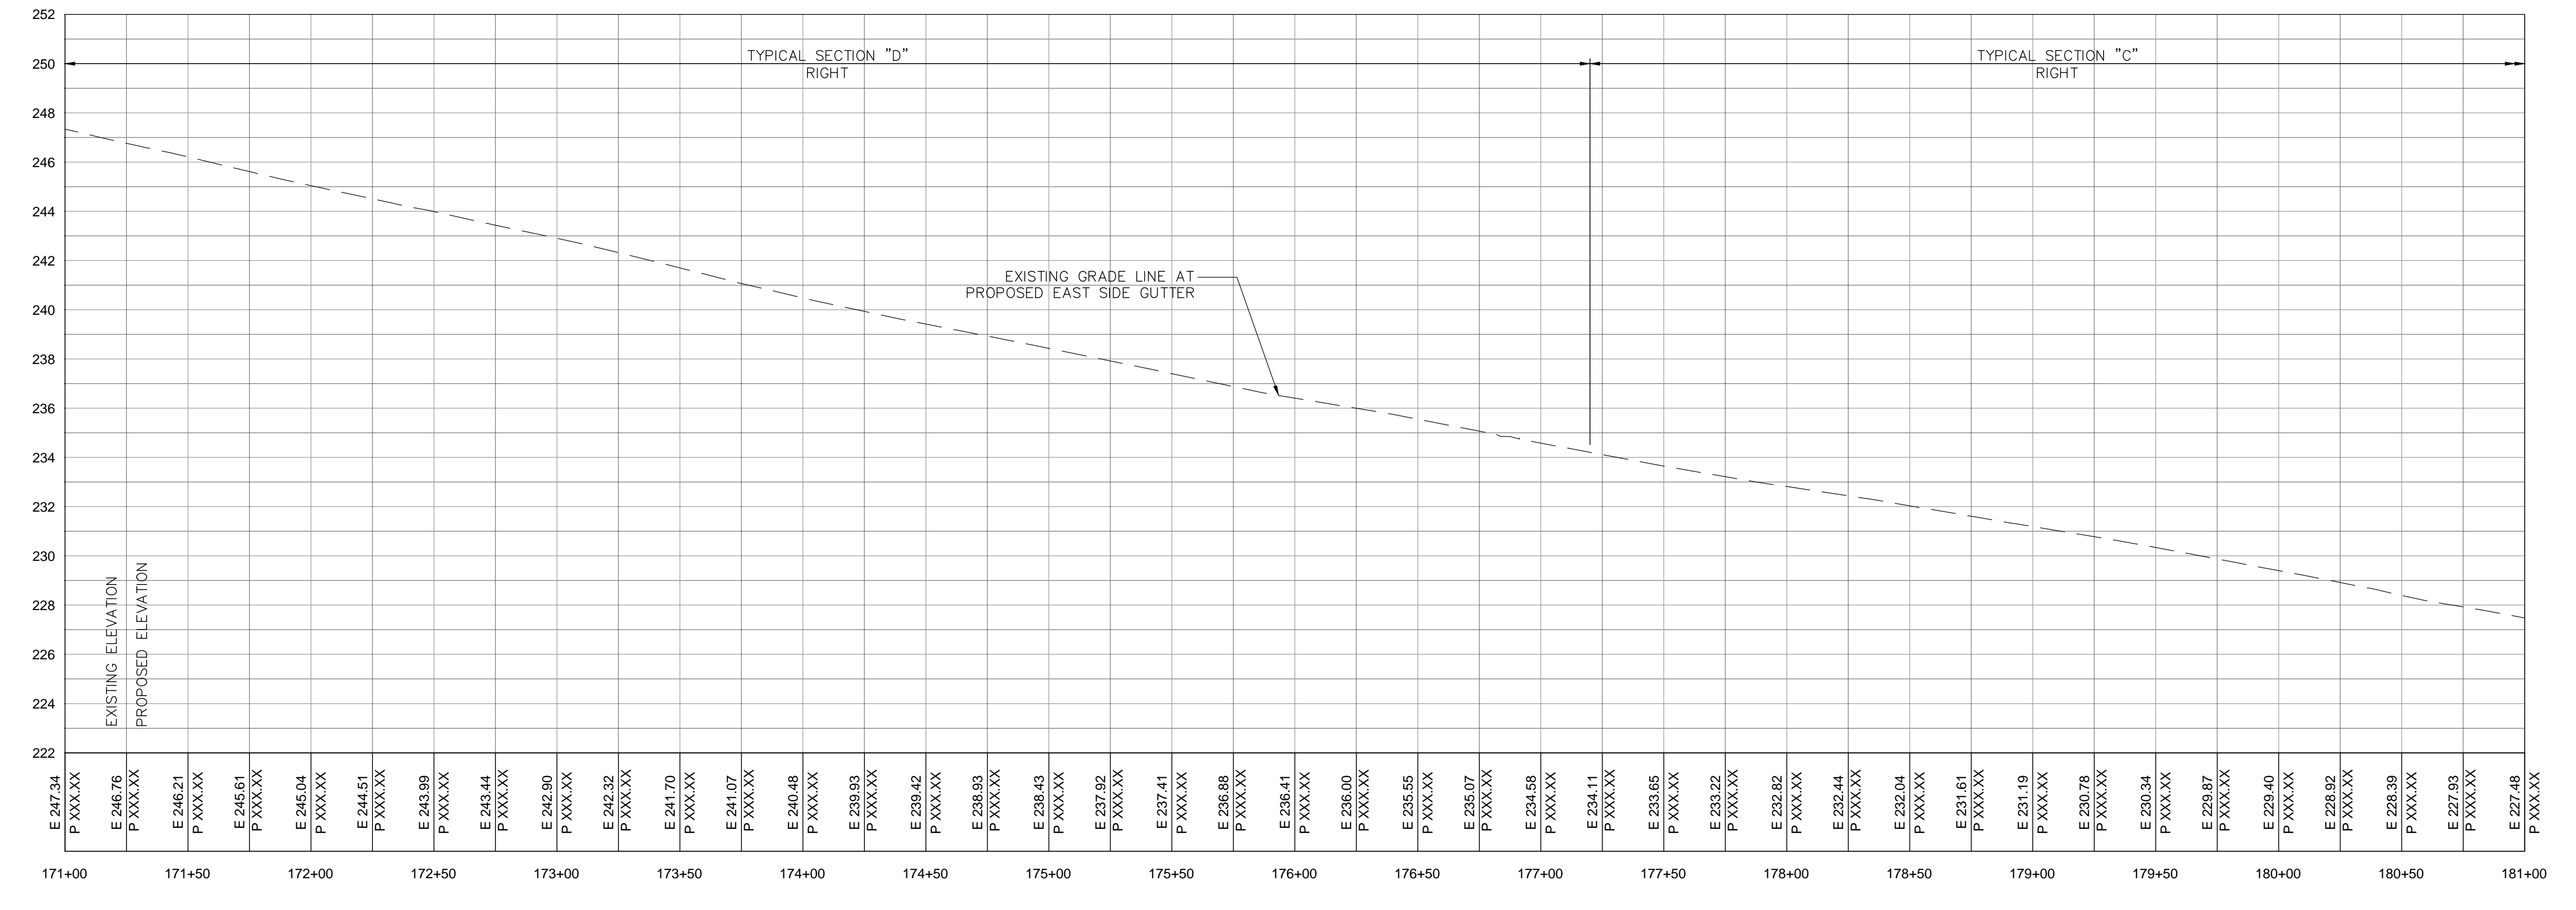

PROFILE SCALE HORZ. 1"=40'
VERT. 1"=4'

COUNTY OF SUFFOLK
DEPARTMENT OF PUBLIC WORKS
YAPHANK, NEW YORK

GILBERT ANDERSON, P.E. – COMMISSIONER

RBA ENGINEERS ARCHITECTS PLANNERS
40 MARCUS DRIVE MELVILLE, NY 11747

**PEDESTRIAN SAFETY IMPROVEMENTS ON
CR 10, ELWOOD ROAD**



**CONSTRUCTION PLAN AND PROFILE 18
STA. 171+00 TO 181+00**

SYMBOL	DESCRIPTION	APPROVED DATE
R E V I S I O N S		


PROJECT NO. 5497	SCALE AS SHOWN	DWG. NO. CP-18	SHEET NO. 20 OF 23
---------------------	-------------------	-------------------	-----------------------

Plan and Profile_CP10-CP18.dwg

Plan and Profile_CP19-CP21.dwg

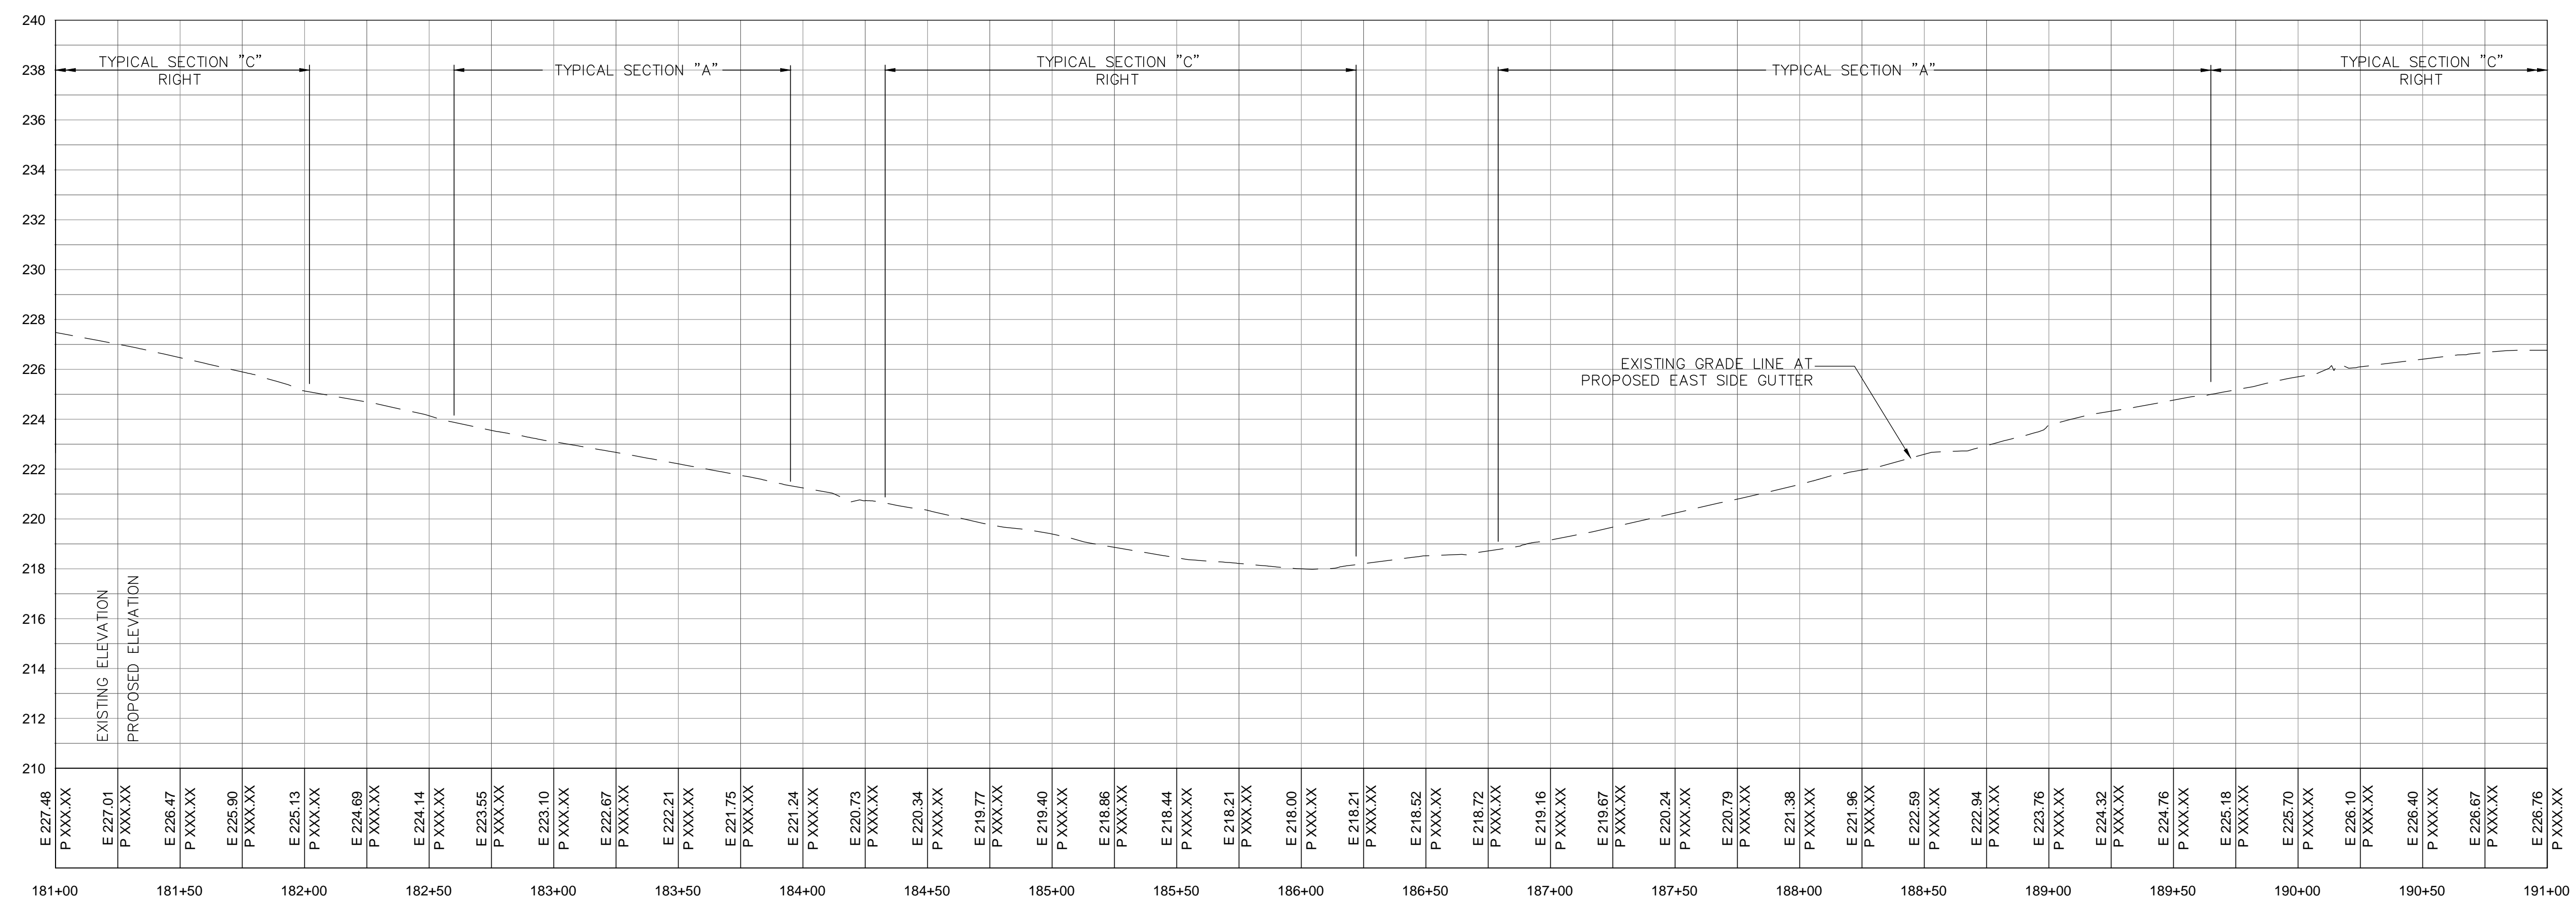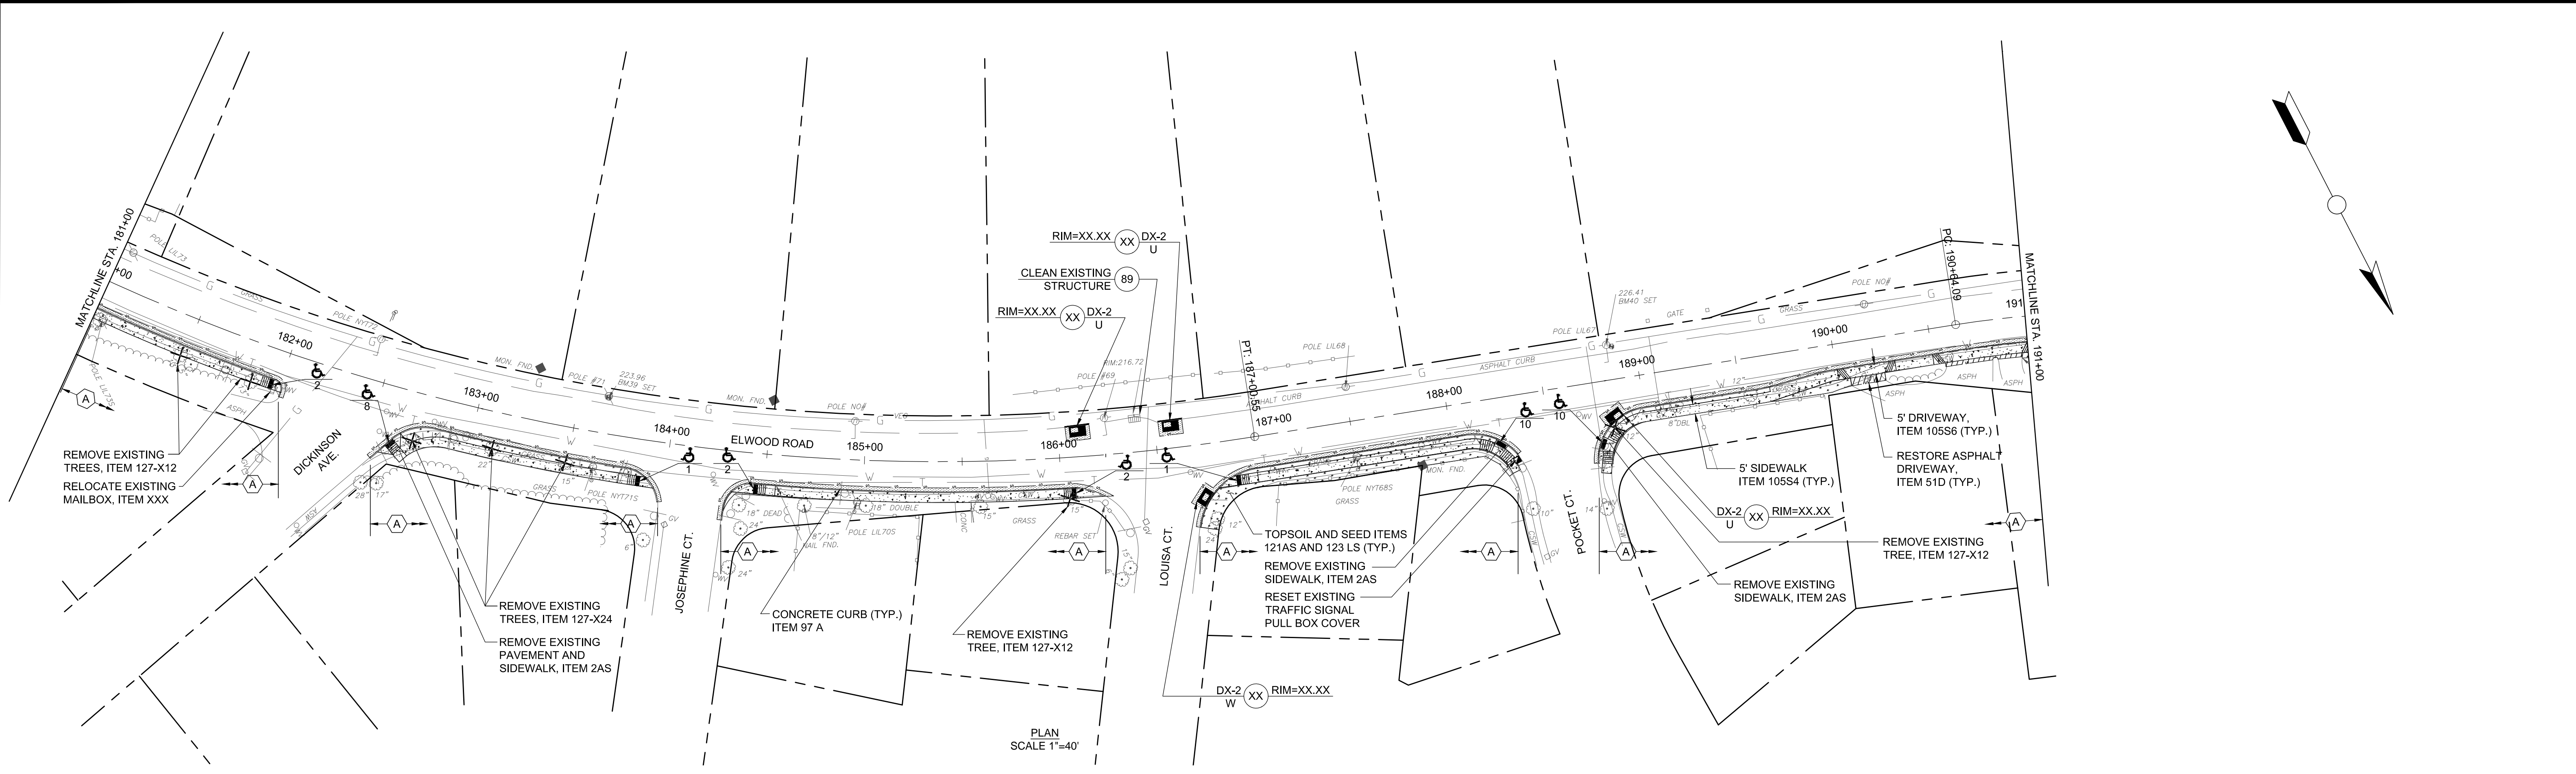

PROFILE
SCALE HORZ. 1"=40'
VERT. 1"=4'

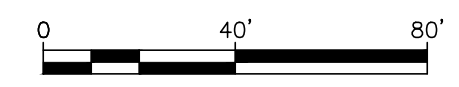

COUNTY OF SUFFOLK
 DEPARTMENT OF PUBLIC WORKS
 YAPHANK, NEW YORK
 GILBERT ANDERSON, P.E. - COMMISSIONER

RBA ENGINEERS ARCHITECTS PLANNERS
40 MARCUS DRIVE MELVILLE, NY 11747


**PEDESTRIAN SAFETY IMPROVEMENTS ON
 CR 10, ELWOOD ROAD**

**CONSTRUCTION PLAN AND PROFILE 19
 STA. 181+00 TO 191+00**


SYMBOL	DESCRIPTION	APPROVED DATE
R E V I S I O N S		

PROJECT NO. 5497	SCALE AS SHOWN	DWG. NO. CP-19	SHEET NO. 21 OF 23
---------------------	-------------------	-------------------	-----------------------

Plan and Profile_CP19-CP21.dwg

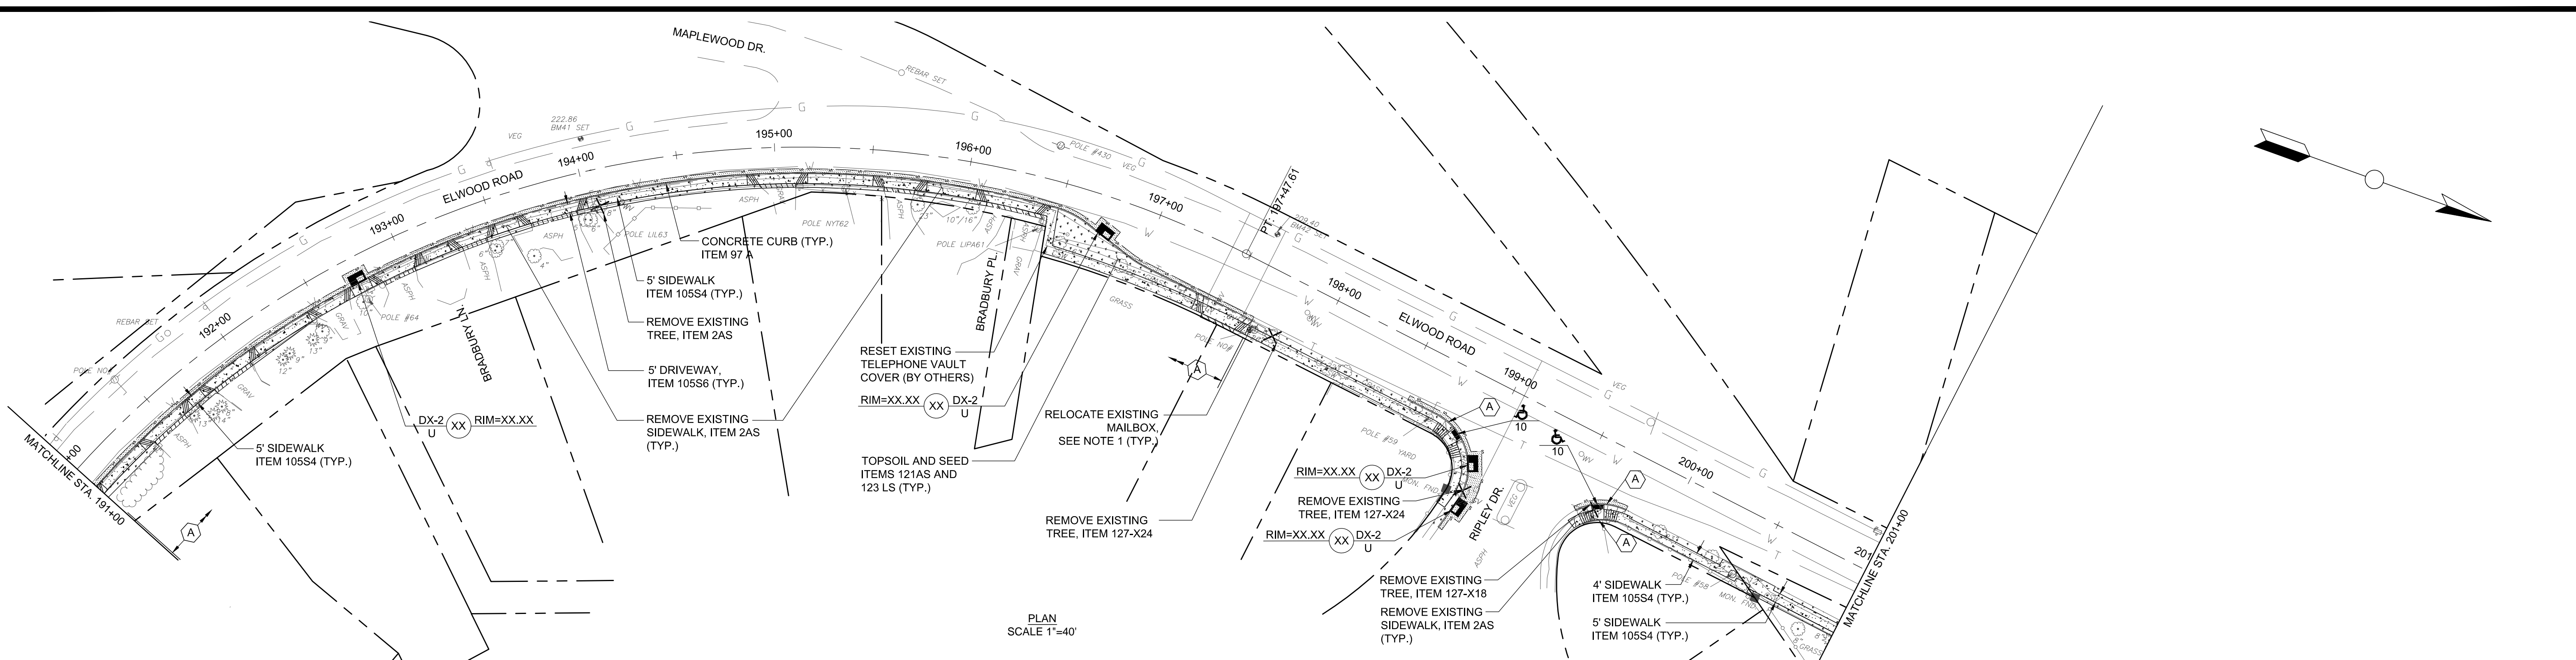


PLAN
SCALE 1"=40'

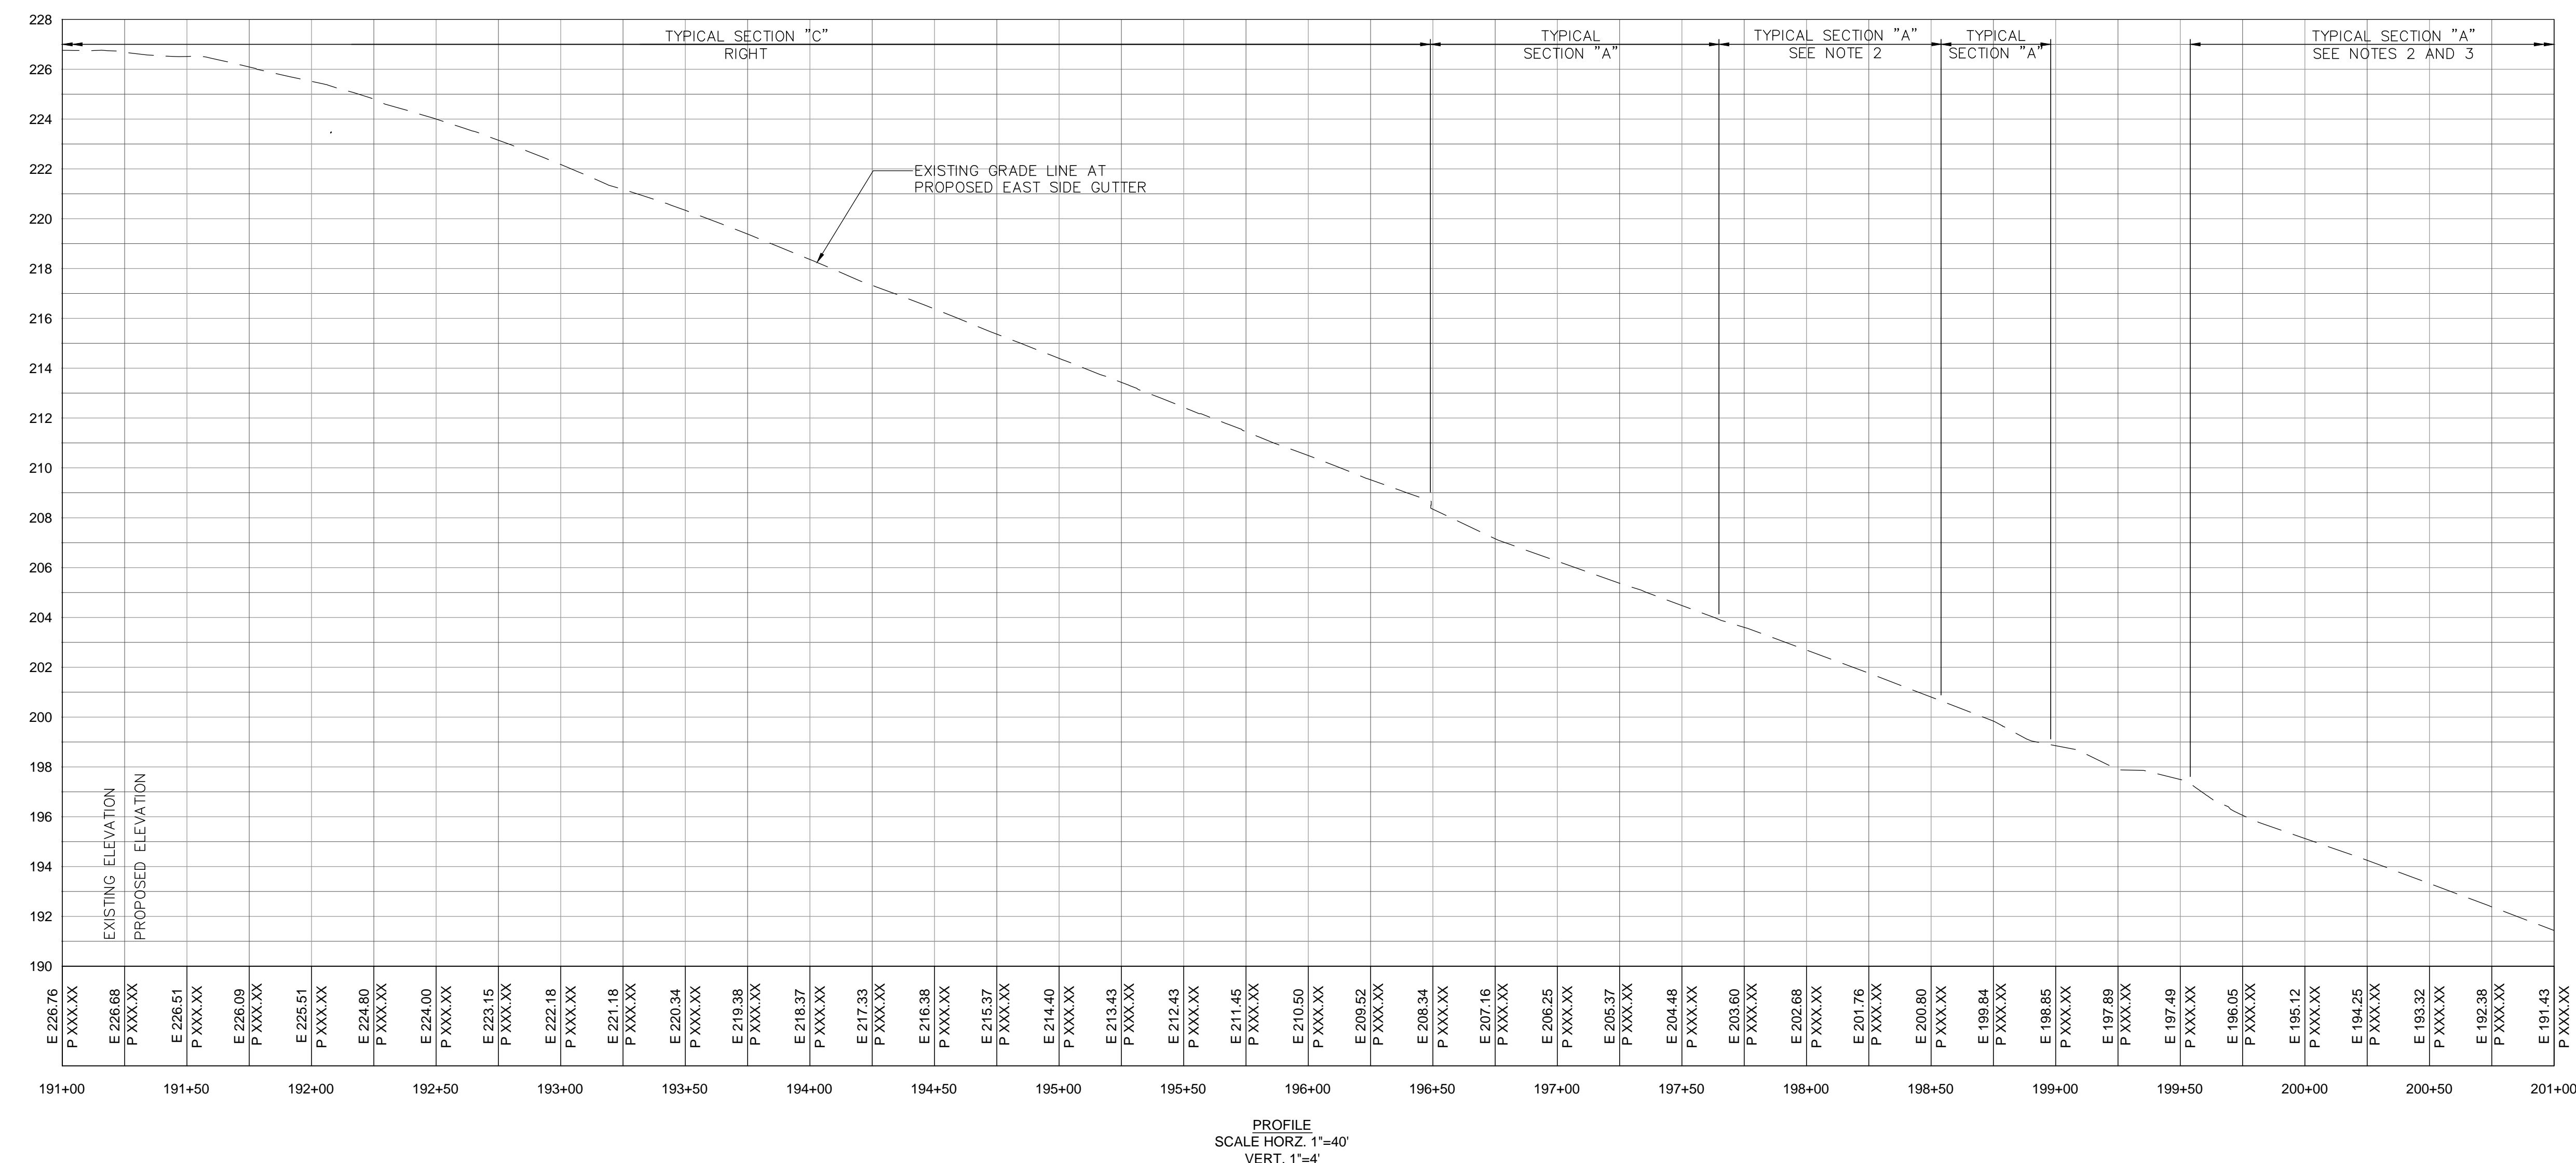

PROFILE
SCALE HORIZ. 1"=40'
VERT. 1"=4'




- NOTES:**
- REFER TO NOTE 21 ON DRAWING GN-1.
 - EXISTING CURB TO REMAIN EXCEPT WHERE NOTED.
 - REFER TO MISCELLANEOUS TABLES FOR LIMITS OF GRASS BUFFER.

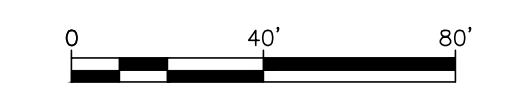

COUNTY OF SUFFOLK DEPARTMENT OF PUBLIC WORKS YAPHANK, NEW YORK			
GILBERT ANDERSON, P.E. - COMMISSIONER			
		ENGINEERS ARCHITECTS PLANNERS <small>40 MARCUS DRIVE MELVILLE, NY 11747</small>	
PEDESTRIAN SAFETY IMPROVEMENTS ON CR 10, ELWOOD ROAD			
CONSTRUCTION PLAN AND PROFILE 20 STA. 191+00 TO 201+00			
PROJECT NO.	SCALE	DWG. NO	SHEET NO.
5497	AS SHOWN	CP-20	22 OF 23

SYMBOL	DESCRIPTION	APPROVED DATE
R E V I S I O N S		

Plan and Profile_CP19-CP21.dwg

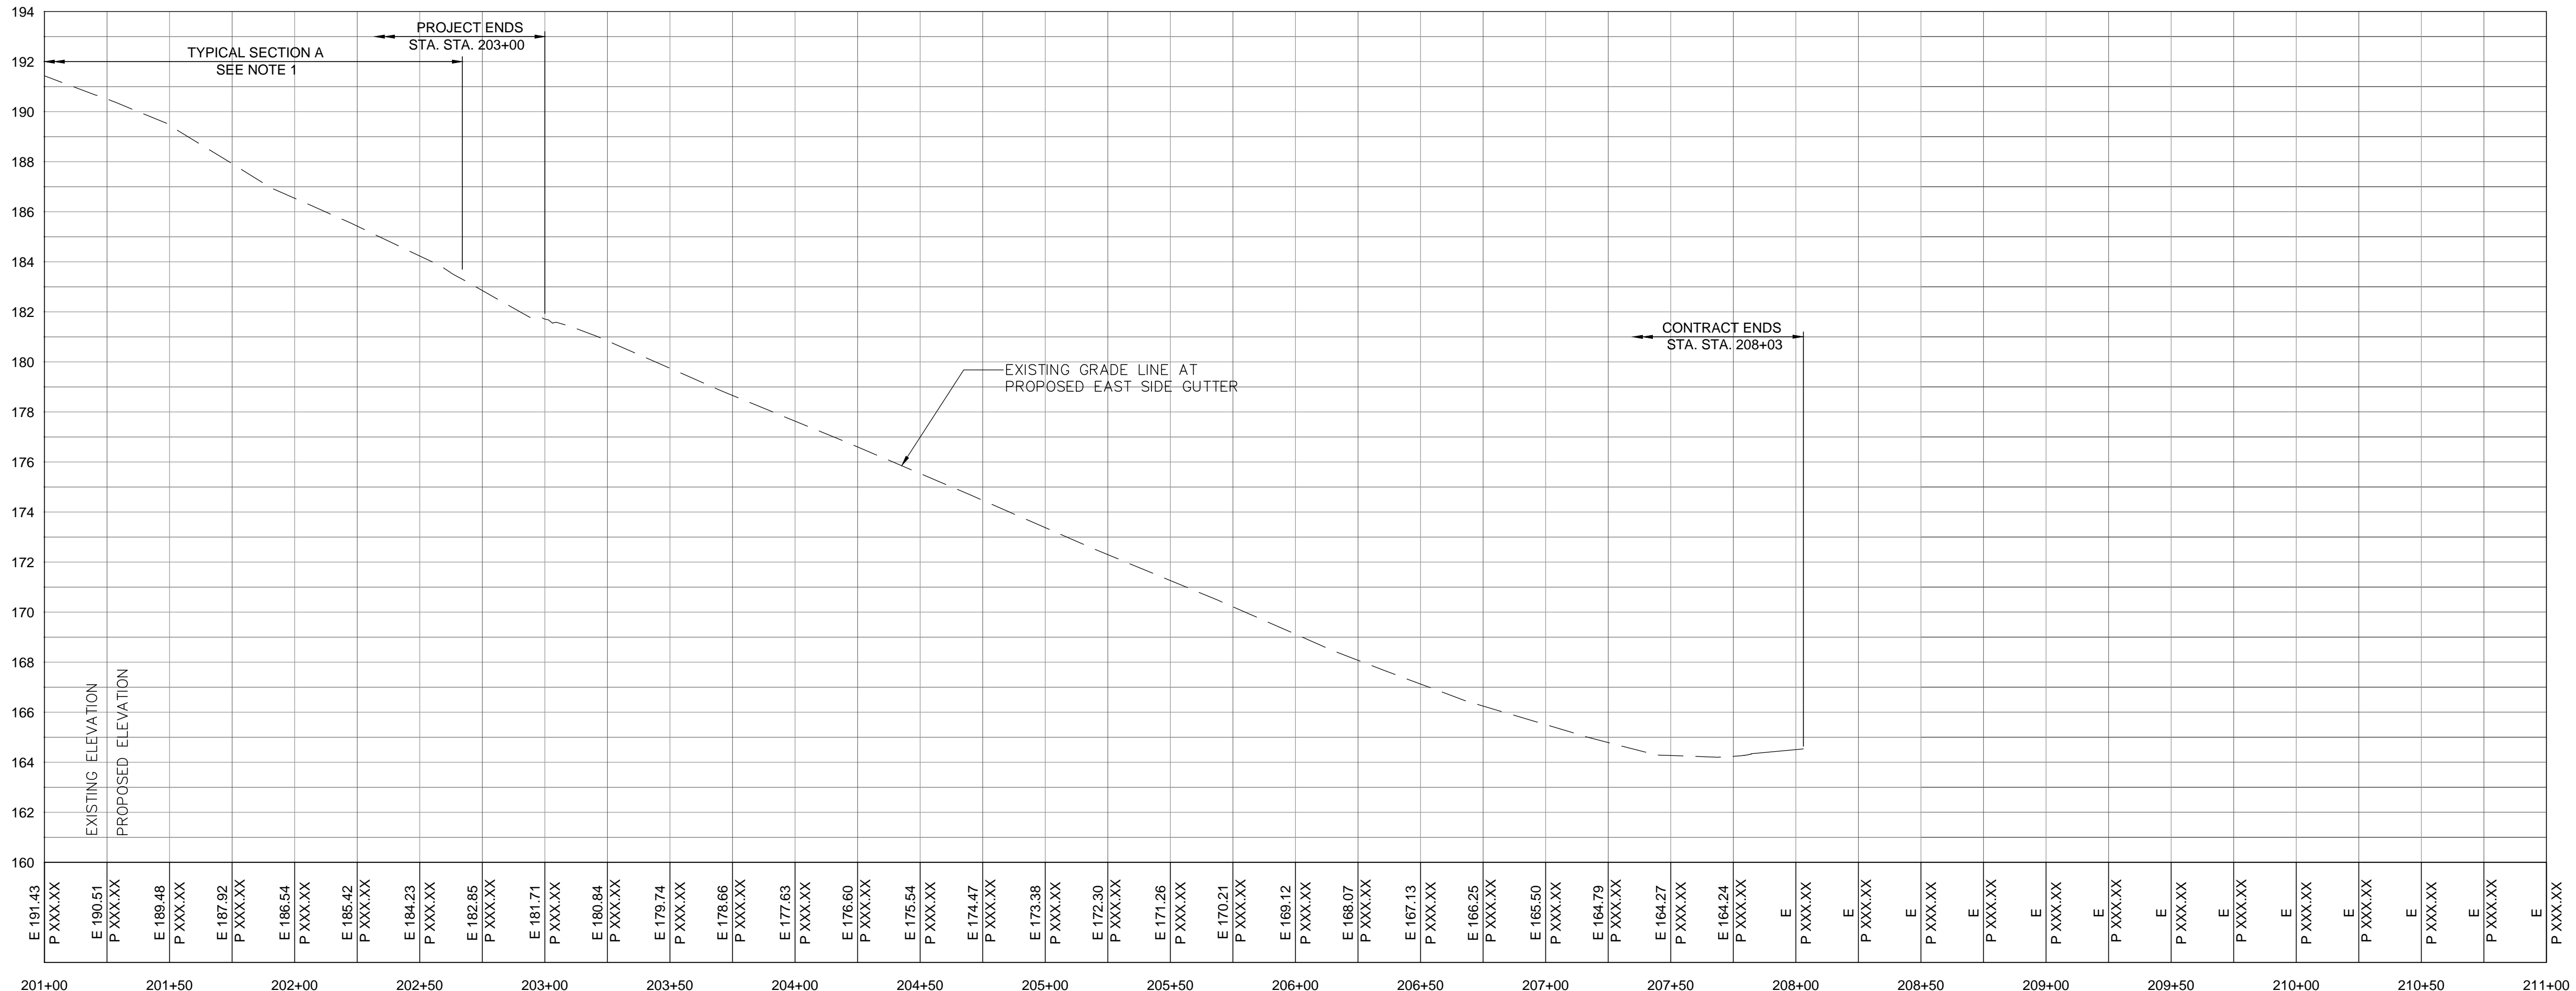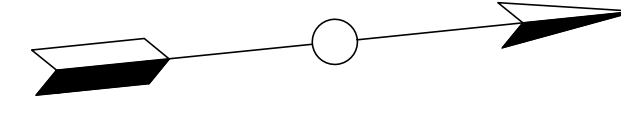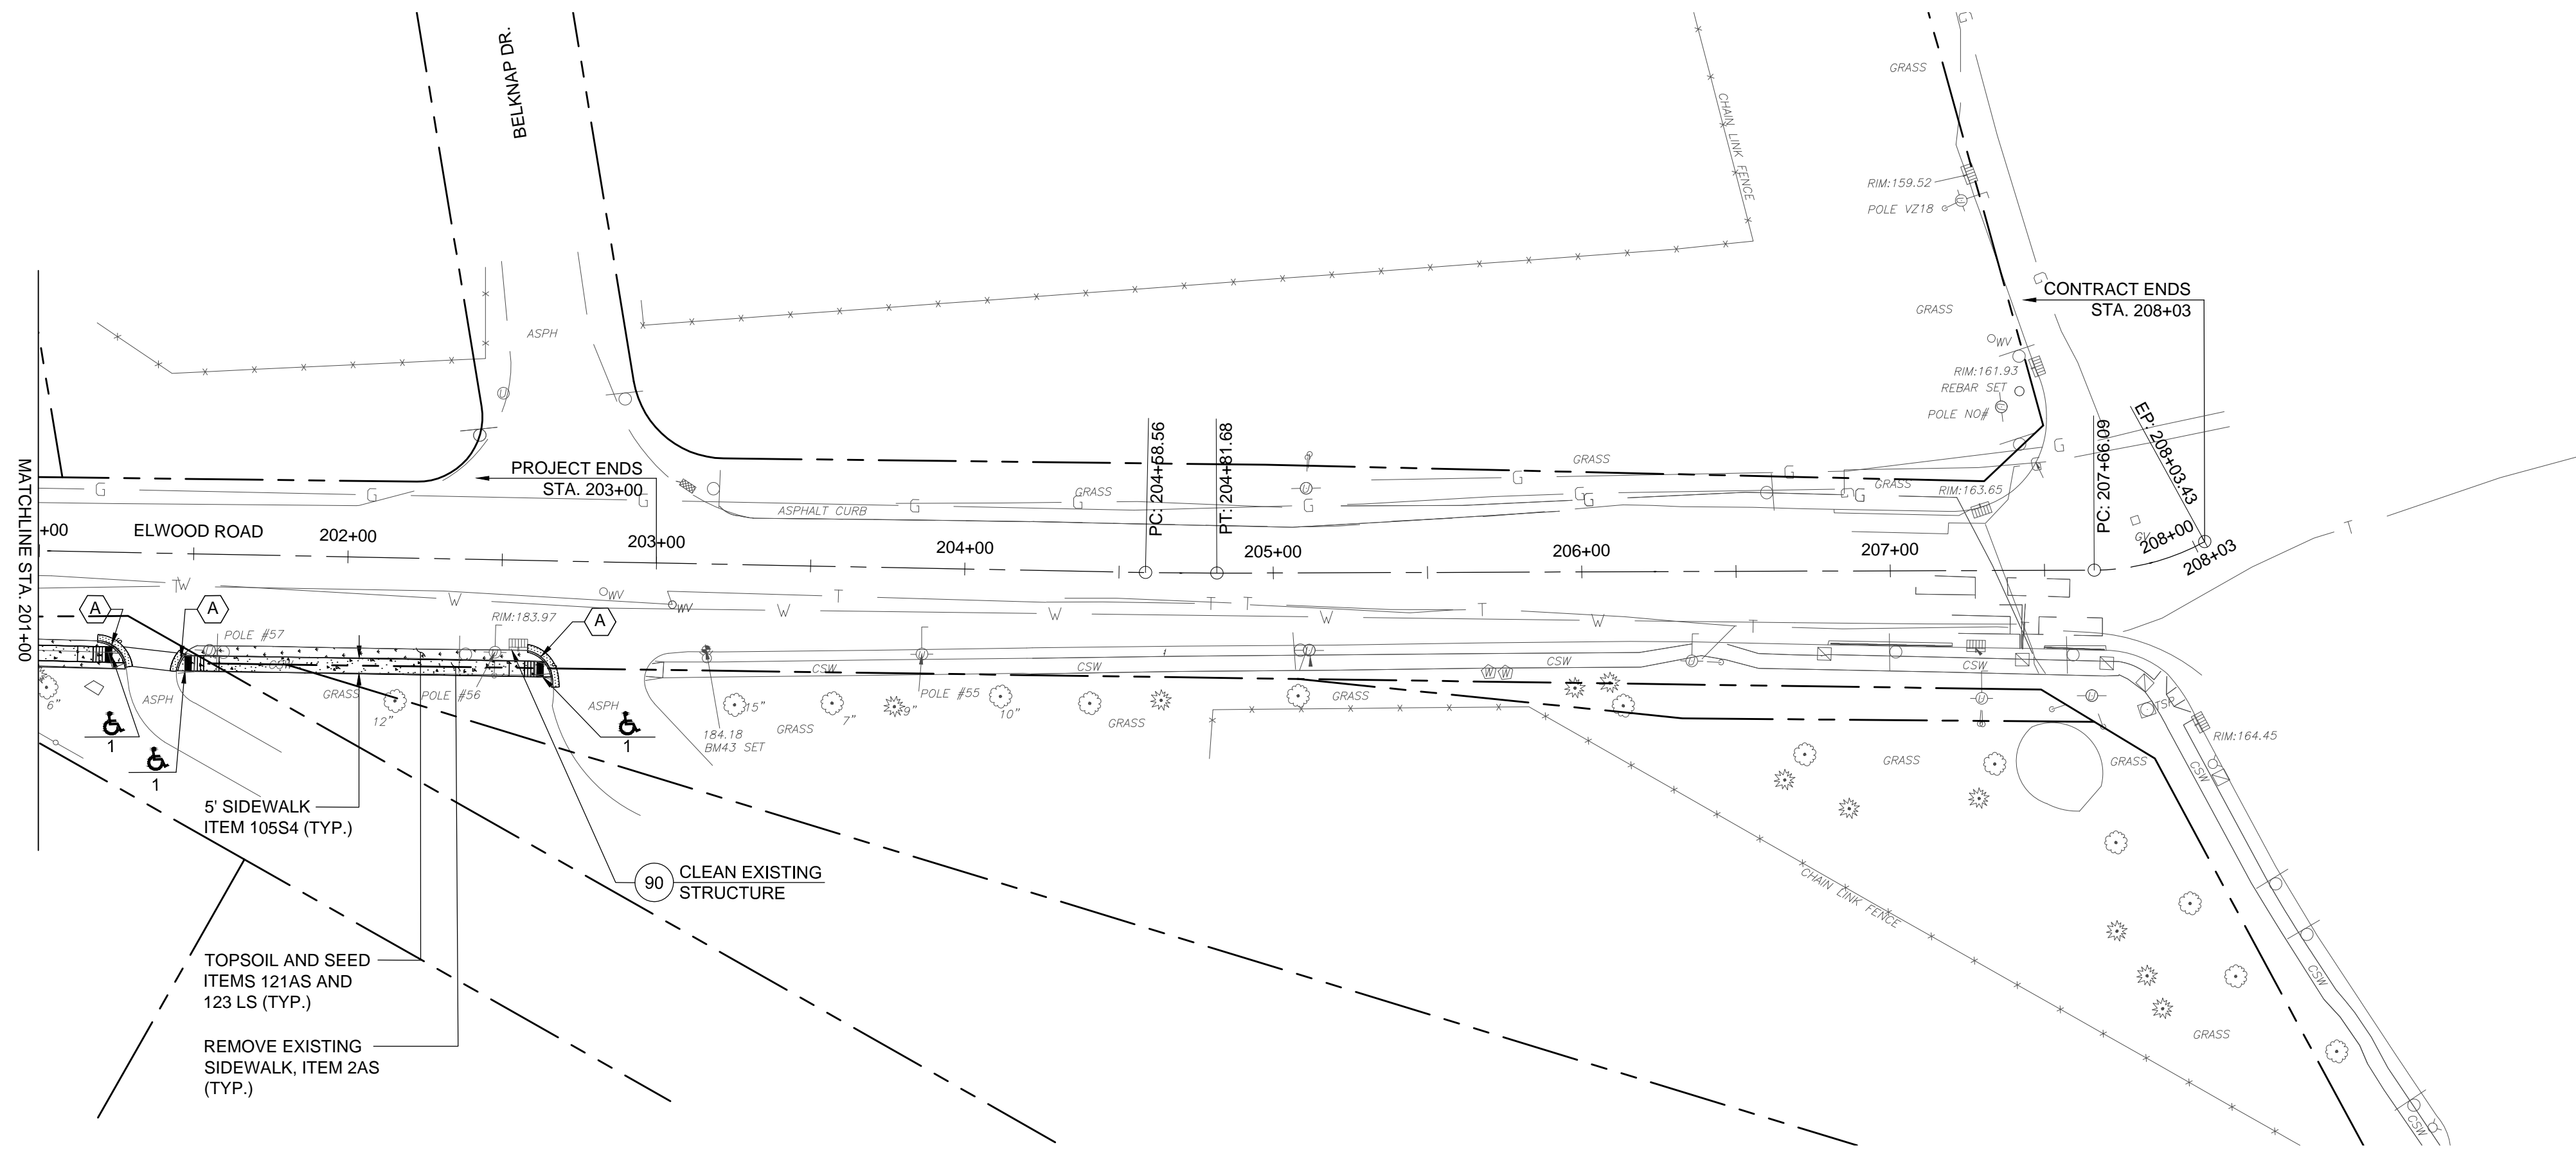

NOTES:
 1. EXISTING CURB TO REMAIN EXCEPT WHERE NOTED.

COUNTY OF SUFFOLK
 DEPARTMENT OF PUBLIC WORKS
 YAPHANK, NEW YORK
 GILBERT ANDERSON, P.E. – COMMISSIONER

ENGINEERS ARCHITECTS PLANNERS
40 MARCUS DRIVE MELVILLE, NY 11747

**PEDESTRIAN SAFETY IMPROVEMENTS ON
 CR 10, ELWOOD ROAD**

**CONSTRUCTION PLAN AND PROFILE 21
 STA. 201+00 TO 208+00**

SYMBOL	DESCRIPTION	APPROVED DATE
R E V I S I O N S		

PROJECT NO. 5497	SCALE AS SHOWN	DWG. NO. CP-21	SHEET NO. 23 OF 23
---------------------	-------------------	-------------------	-----------------------

L A I D O N T H E T A B L E A P R I L 2 3 , 2 0 1 3

LADS REPORT PREPARED BY:

Michele Gerardi

(Revised 4/23/2013 2:59 PM)

- Type II Action
6 NYCRR 617.5(c)
(20)(27)
1256. Authorizing the acquisition of Farmland Development Rights under the New Suffolk County Drinking Water Protection program (effective December 1, 2007) for the Riverhead Central School District No. 2 property - Town of Riverhead - (SCTM No. 0600-046.00-03.00-005.000 p/o). (Krupski) ENVIRONMENT, PLANNING AND AGRICULTURE
- Type II Action
6 NYCRR 617.5(c)
(20)(27)
1257. Adopting Local Law No. -2013, A Local Law to amend requirements for contract agency funding. (Lindsay) WAYS & MEANS
- Type II Action
6 NYCRR 617.5(c)
(20)(27)
1258. Adopting Local Law No. -2013, A Local Law authorizing an exemption in County's Backflow Testing Law. (Schneiderman) GOVERNMENT OPERATIONS, PERSONNEL, HOUSING & CONSUMER PROTECTION
- Type II Action
6 NYCRR 617.5(c)
(15)(20)(27)
1259. Authorizing use of Southaven County Park for the Kara's Hope 5K Run/Walk. (Browning) PARKS & RECREATION
- Type II Action
6 NYCRR 617.5(c)
(20)(27)
1260. Limiting the use of air curtain destructors by the Department of Public Works. (Browning) PUBLIC WORKS AND TRANSPORTATION
- Type II Action
6 NYCRR 617.5(c)
(20)(27)
1261. Authorizing certain technical correction to Adopted Resolution No. 151-2013. (Co. Exec.) WAYS & MEANS
- Unlisted Action
1262. Sale of County-owned real estate pursuant to Local Law No. 13-1976 A.B. of Sayville, Ltd. (SCTM No. 0200-234.00-03.00-030.000). (Co. Exec.) WAYS & MEANS
- Unlisted Action
1263. Sale of County-owned real estate pursuant to Local Law No. 13-1976 A.B. of Sayville, Ltd. (SCTM NO. 0200-234.00-03.00-018.000). (Co. Exec.) WAYS & MEANS
- Unlisted Action
1264. Sale of County-owned real estate pursuant to Local Law No. 13-1976 A.B. of Sayville, Ltd. (SCTM NO. 0200-235.00-01.00-007.000). (Co. Exec.) WAYS & MEANS
- Unlisted Action
1265. Sale of County-owned real estate pursuant to Section 72-h of the General Municipal Law - Town of Brookhaven (SCTM No. 0200-371.00-08.00-001.000). (Co. Exec.) WAYS & MEANS
- Unlisted Action
1266. Sale of County-owned real estate pursuant to Local Law No. 13-1976 A.B. of Sayville, Ltd. (SCTM No. 0200-213.00-03.00-031.000). (Co. Exec.) WAYS & MEANS
- Unlisted Action
1267. Sale of County-owned real estate pursuant to Local Law No. 13-1976 A.B. of Sayville, Ltd. (SCTM No. 0200-234.00-03.00-007.000). (Co. Exec.) WAYS & MEANS

- Type II Action
6 NYCRR 617.5(c)
(20)(27)
1268. Amending the 2013 Adopted Operating Budget to accept and appropriate 100% additional State Aid from the New York State Office of Mental Health to Pederson Krag Center, Inc. (Co. Exec.) HEALTH
- Type II Action
6 NYCRR 617.5(c)
(20)(27)
1269. To readjust, compromise, and grant refunds and chargebacks on correction or errors/County Treasurer By: County Legislature No. 389. (Co. Exec.) BUDGET AND FINANCE
- Unlisted Action
1270. Authorizing the sale, pursuant to Local Law No. 16-1976, of real property acquired under Section 46 of the Suffolk County Tax Act Estate of Lawrence Burnham (SCTM No. 0100-217.00-01.00-051.003). (Co. Exec.) WAYS & MEANS
- Unlisted Action
1271. Authorizing the sale, pursuant to Local Law No. 16-1976, of real property acquired under Section 46 of the Suffolk County Tax Act Estate of Eliseos C. Verveniotis (SCTM No. 1000-054.00-03.00-021.002). (Co. Exec.) WAYS & MEANS
- Unlisted Action
1272. Authorizing the sale, pursuant to Local Law No. 16-1976, of real property acquired under Section 46 of the Suffolk County Tax Act William F. Schick, Jr. and Kelly Schick (SCTM No. 0100-189.00-02.00-132.000). (Co. Exec.) WAYS & MEANS
- Unlisted Action
1273. Authorizing the sale, pursuant to Local Law No. 16-1976, of real property acquired under Section 46 of the Suffolk County Tax Act Doris Sullivan (SCTM No. 0200-090.00-02.00-008.004). (Co. Exec.) WAYS & MEANS
- Unlisted Action
1274. Authorizing the sale, pursuant to Local Law No. 16-1976, of real property acquired under Section 46 of the Suffolk County Tax Act Wanda Esanbor and Jude Esanbor, tenants in common (SCTM No. 0100-040.00-03.00-023.000). (Co. Exec.) WAYS & MEANS
- Unlisted Action
1275. Authorizing the sale, pursuant to Local Law No. 16-1976, of real property acquired under Section 46 of the Suffolk County Tax Act Michael F. Hughes Executor of the Estate of Hallie M. Hughes (SCTM No. 0100-081.00-01.00-098.000). (Co. Exec.) WAYS & MEANS
- Unlisted Action
1276. Authorizing the sale, pursuant to Local Law No. 16-1976, of real property acquired under Section 46 of the Suffolk County Tax Act Joseph Scarola and Mary Beth Scarola (SCTM No. 0101-009.00-03.00-004.000). (Co. Exec.) WAYS & MEANS
- Unlisted Action
1277. Authorizing the sale, pursuant to Local Law No. 16-1976, of real property acquired under Section 46 of the Suffolk County Tax Act Maria Bustamante (SCTM No. 0500-245.00-03.00-019.002). (Co. Exec.) WAYS & MEANS
- Unlisted Action
1278. Authorizing the sale, pursuant to Local Law No. 16-1976, of real property acquired under Section 46 of the Suffolk County Tax Act 473 Realty Corp. (SCTM No. 0200-775.00-02.00-018.001). (Co. Exec.) WAYS & MEANS
- Unlisted Action
1279. Authorizing the sale, pursuant to Local Law No. 16-1976, of real property acquired under Section 46 of the Suffolk County Tax Act Julia Stegemann, Rita Daleo and Anne Marie Benedetto, individually as to 1/3 interest each (SCTM No. 0100-189.00-03.00-046.000). (Co. Exec.) WAYS & MEANS

- Type II Action
6 NYCRR 617.5(c)
(20)(27) 1280. To readjust, compromise, and grant refunds and charge-backs on real property correction of errors by: County Legislature (Control No. 922-2013). (Co. Exec.) BUDGET AND FINANCE
- Type II Action
6 NYCRR 617.5(c)
(20)(27) 1281. To appoint member of the Suffolk County Planning Commission (J. Edward Shillingburg). (Co. Exec.) ENVIRONMENT, PLANNING AND AGRICULTURE
- Unlisted Action 1282. Authorizing the sale, pursuant to Local Law No. 16-1976, of real property acquired under Section 46 of the Suffolk County Tax Act Tito Figueroa Sr., Tito Figueroa Jr. and Fernando Figueroa (SCTM No. 0500-373.00-02.00-011.000). (Co. Exec.) WAYS & MEANS
- Unlisted Action 1283. Authorizing the sale, pursuant to Local Law No. 16-1976, of real property acquired under Section 46 of the Suffolk County Tax Act Michael J. Ferraro and Colette Fardella (SCTM No. 0600-146.00-03.00-004.003). (Co. Exec.) WAYS & MEANS
- Unlisted Action 1284. Authorizing the sale, pursuant to Local Law No. 16-1976, of real property acquired under Section 46 of the Suffolk County Tax Act Westhampton Mining Aggregates, Inc. (SCTM No. 0900-334.00-01.00-001.000). (Co. Exec.) WAYS & MEANS
- Unlisted Action 1285. Authorizing the sale, pursuant to Local Law No. 16-1976, of real property acquired under Section 46 of the Suffolk County Tax Act Striking Holdings, Inc. (SCTM No. 0800-161.00-01.00-015.000). (Co. Exec.) WAYS & MEANS
- Unlisted Action 1286. Authorizing the sale, pursuant to Local Law No. 16-1976, of real property acquired under Section 46 of the Suffolk County Tax Act Steven R. Schweizer (SCTM No. 0800-051.00-06.00-044.000). (Co. Exec.) WAYS & MEANS
- Unlisted Action 1287. Authorizing the sale, pursuant to Local Law No. 16-1976, of real property acquired under Section 46 of the Suffolk County Tax Act RLBMK JV, LLC (SCTM No. 0500-115.00-01.00-016.001). (Co. Exec.) WAYS & MEANS
- Unlisted Action 1288. Authorizing the sale, pursuant to Local Law No. 16-1976, of real property acquired under Section 46 of the Suffolk County Tax Act Audrey Scott (SCTM No. 0900-139.00-02.00-019.000). (Co. Exec.) WAYS & MEANS
- Unlisted Action 1289. Authorizing the sale, pursuant to Local Law No. 16-1976, of real property acquired under Section 46 of the Suffolk County Tax Act Frederick Guerino (SCTM No. 0200-978.10-01.00-045.001). (Co. Exec.) WAYS & MEANS
- Type II Action
6 NYCRR 617.5(c)
(20)(27) 1290. Approving naming of Vanderbilt Museum Planetarium. (Lindsay) GOVERNMENT OPERATIONS, PERSONNEL, HOUSING & CONSUMER PROTECTION
- Type II Action
6 NYCRR 617.5(c)
(20)(27) 1291. Amending the 2013 Operating Budget to provide funding for East Quogue Chamber of Commerce, Westhampton Cultural Consortium and Montauk Observatory. (Schneiderman) BUDGET AND FINANCE
- Type II Action
6 NYCRR 617.5(c)
(20)(21)(27) 1292. Instituting a six-month moratorium on Requests for Proposals. (Kennedy) WAYS & MEANS
- Type II Action
6 NYCRR 617.5(c)
(2)(7)(20)(27) 1293. Amending the 2013 Capital Budget and Program and appropriating funds in connection with development of a Village Square at the intersection of CR 80 and CR 46, Shirley (CP 6421). (Browning) PUBLIC WORKS & TRANSPORTATION

- Type II Action
6 NYCRR 617.5(c)
(20)(27)
1294. Authorizing certain technical correction to Adopted Resolution No. 220-2013. (Co. Exec.) WAYS & MEANS
- Type II Action
6 NYCRR 617.5(c)
(20)(27)
1295. Utilizing State Funds To Expand Bus Service In Suffolk County. (Schneiderman) PUBLIC WORKS AND TRANSPORTATION
- Type II Action
6 NYCRR 617.5(c)
(20)(27)
1296. Designating Poet Laureate for Suffolk County (Pramila Venkateswaran). (Anker) EDUCATION AND INFORMATION TECHNOLOGY
- Type II Action
6 NYCRR 617.5(c)
(20)(27)
1297. Amending the 2013 Operating Budget and appropriating funds in connection with bonding for a settlement for a liability case against the County (\$100,000). (Co. Exec.) BUDGET AND FINANCE
- Type II Action
6 NYCRR 617.5(c)
(20)(27)
1298. Amending the 2013 Operating Budget and appropriating funds in connection with bonding for a settlement for a liability case against the County (\$125,000). (Co. Exec.) BUDGET AND FINANCE
- Type II Action
6 NYCRR 617.5(c)
(20)(27)
1299. To readjust, compromise, and grant refunds and charge-backs on real property correction of errors by: County Legislature (Control No. 923-2013). (Co. Exec.) BUDGET AND FINANCE
- Type II Action
6 NYCRR 617.5(c)
(20)(27)
1300. Ensuring Suffolk County Government Internet Content is accessible to the print-disabled. (Schneiderman) EDUCATION AND INFORMATION TECHNOLOGY
- Type II Action
6 NYCRR 617.5(c)
(20)(21)(27)
1301. Conducting a study to determine the feasibility of establishing Community Emergency Support Centers at veterans support organization sites in Suffolk County. (Horsley) VETERANS AND SENIORS
- Type II Action
6 NYCRR 617.5(c)
(20)(27)
1302. Adopting Local Law No. -2013, A Local Law to clarify Board of Ethics authority to issue advisory opinions. (D'Amaro) WAYS & MEANS
- Type II Action
6 NYCRR 617.5(c)
(20)(27)
1303. Resolution amending Bond Resolution No. 1136-2012, adopted on December 4, 2012, relating to the authorization of the issuance of \$500,000 bonds to finance the cost of construction of improvements to Suffolk County Sewer District No. 10 – Stony Brook (CP 8175.314). (Co. Exec.) PUBLIC WORKS AND TRANSPORTATION
- Type II Action
6 NYCRR 617.5(c)
(20)(27)
1304. To readjust, compromise, and grant refunds and charge-backs on real property correction of errors by: County Legislature (Control No. 924-2013). (Co. Exec.) BUDGET AND FINANCE
- Type II Action
6 NYCRR 617.5(c)
(20)(21)(27)
1305. Directing the Department of Public Works to assess the vulnerability of Suffolk County infrastructure to sea water rise. (Hahn) PUBLIC WORKS AND TRANSPORTATION
- Type II Action
6 NYCRR 617.5(c)
(20)(27)
1306. Moderating fare increase for paratransit bus service. (Schneiderman) PUBLIC WORKS AND TRANSPORTATION
- Type II Action
6 NYCRR 617.5(c)
(20)(27)
1307. Adopting Local Law No. -2013, A Charter Law adopting and incorporating 2% Property Tax Cap into the County budget process. (Cilmi) BUDGET AND FINANCE

- Type II Action
6 NYCRR 617.5(c)
(20)(25)(27)
1308. Authorizing transfer of surplus County cell phones and blackberry devices to Victims Information Bureau of Suffolk. (Spencer) EDUCATION AND INFORMATION TECHNOLOGY
- Type II Action
6 NYCRR 617.5(c)
(20)(25)(27)
1309. Authorizing transfer of surplus County cell phones and blackberry devices to SEPA Mujer, Inc. (Montano) EDUCATION AND INFORMATION TECHNOLOGY
- Type II Action
6 NYCRR 617.5(c)
(20)(27)
1310. Authorizing a Concession Agreement at the Vanderbilt Museum. (Pres. Off.) PARKS & RECREATION
- Type II Action
6 NYCRR 617.5(c)
(20)(27)
1311. Designating a “Safe Boating Week” in Suffolk County. (Stern) PARKS & RECREATION
- Type II Action
6 NYCRR 617.5(c)
(20)(27)
1312. Amending the 2013 Operating Budget to assure adequate personnel for Wastewater Management. (Schneiderman) BUDGET AND FINANCE
- Type II Action
6 NYCRR 617.5(c)
(20)(21)(27)
1313. Terminating Trap and Skeet Shooting Range License. (Browning) PARKS & RECREATION
- Type II Action
6 NYCRR 617.5(c)
(20)(21)(27)
1314. Directing the initiation of procedures to replenish the dunes at Smith Point County Park. (Browning) PUBLIC WORKS AND TRANSPORTATION
- Type II Action
6 NYCRR 617.5(c)
(20)(27)
1315. Establishing a “Discover Suffolk County Parks Day” on June 27, 2013. (Schneiderman) PARKS & RECREATION
- Type II Action
6 NYCRR 617.5(c)
(20)(27)
1316. Adopting Local Law No. -2013, A Charter Law to improve hiring opportunities for Suffolk County Residents. (Nowick) GOVERNMENT OPERATIONS, PERSONNEL, HOUSING & CONSUMER PROTECTION
- Type II Action
6 NYCRR 617.5(c)
(20)(27)
1317. Declaring June 6th as “Transverse Myelitis Awareness Day” in Suffolk County. (Spencer) HEALTH
- Type II Action
6 NYCRR 617.5(c)
(2)(20)(25)(27)
1318. Appropriating funds in connection with the Replacement of Existing Fireworks Burn Pits (CP 3016). (Co. Exec.) PUBLIC SAFETY
- Type II Action
6 NYCRR 617.5(c)
(20)(25)(27)
1319. Appropriating funds in connection with the Replacement of Police Headquarters 911 Backup Generator (CP 3216). (Co. Exec.) PUBLIC SAFETY
- Type II Action
6 NYCRR 617.5(c)
(15)(20)(27)
1320. Authorizing use of Cedar Beach County Park by Event Power for its Mighty North Fork Triathlon Fundraiser. (Co. Exec.) PARKS & RECREATION
- Type II Action
6 NYCRR 617.5(c)
(15)(20)(27)
1321. Authorizing use of Blydenburgh County Park and showmobile by the Cystic Fibrosis Foundation for its Great Strides Walkathon. (Co. Exec.) PARKS & RECREATION
- Type II Action
6 NYCRR 617.5(c)
(15)(20)(27)
1322. Authorizing use of Cathedral Pines County Park by the League for Animal Protection of Huntington for its “Ride Laps For L.A.P.” Fundraiser. (Co. Exec.) PARKS & RECREATION
- Type II Action
6 NYCRR 617.5(c)
(15)(20)(27)
1323. Authorizing use of Blydenburgh County Park by the Care Center for its Annual Walkathon Fundraiser. (Co. Exec.) PARKS & RECREATION

- Type II Action
6 NYCRR 617.5(c)
(11)(20)(27) 1324. Authorizing connection of Holiday Mid-Rise Tower (IS-1451) to Suffolk County Sewer District No. 13 – Windwatch. (Co. Exec.) PUBLIC WORKS AND TRANSPORTATION
- Type II Action
6 NYCRR 617.5(c)
(11)(20)(27) 1325. Authorizing execution of an agreement, pursuant to Local Law No. 11-2010, by the Administrative Head of SCSD No. 3 – Southwest with Wyandanch Public Library (BA-1477.1-001) (Wyandanch Rising). (Co. Exec.) PUBLIC WORKS AND TRANSPORTATION
- Type II Action
6 NYCRR 617.5(c)
(11)(20)(27) 1326. Amending the authorization of the execution of agreement by the Administrative Head of SCSD No. 3 – Southwest with Deer Park, LLC (BA-1633). (Co. Exec.) PUBLIC WORKS AND TRANSPORTATION
- Type II Action
6 NYCRR 617.5(c)
(20)(27) 1327. Authorizing cultural funding for 2013. (Co. Exec.) ECONOMIC DEVELOPMENT AND ENERGY
- Type II Action
6 NYCRR 617.5(c)
(20)(27) 1328. Authorizing film promotion funding for 2013. (Co. Exec.) ECONOMIC DEVELOPMENT AND ENERGY
- Type II Action
6 NYCRR 617.5(c)
(20)(25)(27) 1329. To approve the lease of one (1) replacement fifteen (15) passenger van in the Suffolk County Department of Labor, Licensing and Consumer Affairs in compliance with Local Law No. 20-2003. (Co. Exec.) GOVERNMENT OPERATIONS, PERSONNEL, HOUSING & CONSUMER PROTECTION
- Type II Action
6 NYCRR 617.5(c)
(11)(20)(27) 1330. Authorizing execution of agreement by the Administrative Head of Suffolk County Sewer District No. 3 Southwest and Karp Associates (HU-1644). (Co. Exec.) PUBLIC WORKS AND TRANSPORTATION
- Unlisted Action 1331. Sale of County-owned real estate pursuant to Section 72-h of the General Municipal Law - Town of Smithtown (SCTM No. 0800-114.00-03.00-030.000). (Co. Exec.) WAYS & MEANS
- Type II Action
6 NYCRR 617.5(c)
(20)(27) 1332. Accepting and appropriating National Emergency Grant (NEG) funds. (Co. Exec.) GOVERNMENT OPERATIONS, PERSONNEL, HOUSING & CONSUMER PROTECTION
- Type II Action
6 NYCRR 617.5(c)
(20)(25)(27) 1333. Authorizing the transfer of deer collars to Cornell University Cooperative Extension of Suffolk County. (Co. Exec.) HEALTH
- Type II Action
6 NYCRR 617.5(c)
(20)(27) 1334. Amending the 2013 Adopted Operating Budget to accept and appropriate 100% additional State Aid and to reallocate funds from the New York State Office of Mental Health for Personalized Recovery Oriented Services (PROS) providers. (Co. Exec.) HUMAN SERVICES
- Type II Action
6 NYCRR 617.5(c)
(20)(27) 1335. Amending the 2013 Adopted Operating Budget to accept and appropriate additional 100% Federal and State Aid from the New York State Office of Alcoholism and Substance Abuse Services (NYS OASAS) to the YMCA of Long Island, Inc. and the Town of Smithtown for Chemical Dependency Services. (Co. Exec.) HEALTH
- Type II Action
6 NYCRR 617.5(c)
(15)(20)(27) 1336. Authorizing use of Meschutt County Park by the Suffolk Bicycle Riders Association for its Bicycle Rally Fundraiser. (Co. Exec.) PARKS & RECREATION

- Unlisted Action 1337. Authorizing the sale, pursuant to Local Law No. 16-1976, of real property acquired under Section 46 of the Suffolk County Tax Act Elizabeth A. Carmichael (SCTM No. 0204-010.00-04.00-004.000). (Co. Exec.) WAYS & MEANS
- Unlisted Action 1338. Authorizing the sale, pursuant to Local Law No. 16-1976, of real property acquired under Section 46 of the Suffolk County Tax Act James Rose, individually and as administrator and Tracey Elizabeth Rose, as heirs of the Estate of Wendy E. Rose (SCTM No. 0500-025.00-01.00-021.000). (Co. Exec.) WAYS & MEANS
- Unlisted Action 1339 Authorizing the sale, pursuant to Local Law No. 16-1976, of real property acquired under Section 46 of the Suffolk County Tax Act Mabel D. Brandy (SCTM No. 0500-163.00-04.00-083.000). (Co. Exec.) WAYS & MEANS
- Unlisted Action 1340. Authorizing the sale, pursuant to Local Law No. 16-1976, of real property acquired under Section 46 of the Suffolk County Tax Act Patricia A. Marchant (SCTM No. 0200-983.60-06.00-015.000). (Co. Exec.) WAYS & MEANS
- Unlisted Action 1341. Authorizing the sale, pursuant to Local Law No. 16-1976, of real property acquired under Section 46 of the Suffolk County Tax Act Maria Mondini and Valerie Mondini, as Co-Trustees of the trust under the will of Valerio Mondini, a/k/a Rene Mondini (SCTM No. 0900-356.00-02.00-005.000). (Co. Exec.) WAYS & MEANS
- Type II Action
6 NYCRR 617.5(c)
(20)(21)(27) 1342. Accepting and appropriating 75% Federal pass-through grant funds from the NYS Office of Emergency Management to the Suffolk County Department of Fire, Rescue, and Emergency Services for a Pre-Disaster Mitigation (PDM) Planning Grant to update the existing Pre-Disaster Mitigation Plan and to execute related agreements. (Co. Exec.) WAYS & MEANS
- Unlisted Action 1343. Authorizing the sale, pursuant to Local Law No. 16-1976, of real property acquired under Section 46 of the Suffolk County Tax Act Arcolino Turner and Ursala Turner, his wife (SCTM No. 0200-527.00-04.00-023.003). (Co. Exec.) WAYS & MEANS
- Type II Action
6 NYCRR 617.5(c)
(20)(27) 1344. Accepting and appropriating 100% Federal grant funds passed through the New York State Department of Health, Health Research Inc. to the Suffolk County Department of Health Services for the Falls Prevention for Older Adults Initiative. (Co. Exec.) HEALTH
- Type II Action
6 NYCRR 617.5(c)
(20)(27) 1345. To readjust, compromise, and grant refunds and charge-backs on real property correction of errors by: County Legislature (Control No. 925-2013). (Co. Exec.) BUDGET AND FINANCE
- Type II Action
6 NYCRR 617.5(c)
(20)(27) 1346. To appoint member to the Food Policy Council of Suffolk County (John T. Woods). (Hahn) HEALTH
- Type II Action
6 NYCRR 617.5(c)
(20)(21)(27) 1347. Directing the Department of Public Works to conduct a traffic study on a portion of County Road 86. (Spencer) PUBLIC WORKS AND TRANSPORTATION
- Type II Action
6 NYCRR 617.5(c)
(20)(27) 1348. Authorizing transfer of surplus County computers to RSVP. (Kennedy) EDUCATION AND INFORMATION TECHNOLOGY

- Type II Action
6 NYCRR 617.5(c)
(20)(21)(27)
1349. Accepting and appropriating 80% Federally funded New York Metropolitan Transportation Council (NYMTC) carryover grant funds for the purpose of preparation of the Suffolk County Bus Rapid Transit Feasibility Study. (Co. Exec.) ECONOMIC DEVELOPMENT AND ENERGY
- Type II Action
6 NYCRR 617.5(c)
(20)(27)
1350. Authorizing transfer of surplus County computers to Half Hollow Hills High School West Robotics Club. (Stern) EDUCATION AND INFORMATION TECHNOLOGY
- Type II Action
6 NYCRR 617.5(c)
(20)(25)(27)
1351. Accepting and appropriating grant funds received from the New York State Division of Criminal Justice Services to the Suffolk County District Attorney's Office, under the Crimes Against Revenue Grant. (Co. Exec.)
- Type II Action
6 NYCRR 617.5(c)
(20)(27)
1352. Accepting and appropriating a grant award increase from the State Education Department, the University of the State of New York, for a Liberty Partnerships Program (LPP) 100% reimbursed by State Funds at Suffolk County Community College. (Co. Exec.) EDUCATION AND INFORMATION TECHNOLOGY
- Type II Action
6 NYCRR 617.5(c)
(20)(25)(27)
1353. Accepting the asset transfer of inventory of furniture, fixtures, equipment, materials, supplies and vehicles purchased under Probation Contracts for the American Red Cross Community Service Program and appropriating such inventory to the Suffolk County Department of Probation and authorizing the County Executive to execute related agreements. (Co. Exec.) PUBLIC SAFETY
- Type II Action
6 NYCRR 617.5(c)
(20)(25)(27)
1354. Accepting and appropriating a grant award as partner in a Trade Adjustment Assistance Community College and Career Training Grant from the U.S. Department of Labor 100% reimbursed by Federal Funds at Suffolk County Community College. (Co. Exec.) EDUCATION AND INFORMATION TECHNOLOGY
- Type II Action
6 NYCRR 617.5(c)
(20)(21)(27)
1355. Establishing the South Shore Coast Protection Task Force. (Calarco) ENVIRONMENT, PLANNING AND AGRICULTURE
- SEQRA Completed
by Reso. 66-2013
1356. Amending the Adopted 2013 Operating Budget to transfer funds from Fund 477 Water Quality Protection, amending the 2013 Capital Budget and Program, and appropriating funds in connection with Coastal Steward's Shellfish Restoration Project (CP 7180). (Co. Exec.) ENVIRONMENT, PLANNING AND AGRICULTURE
- Type II Action
6 NYCRR 617.5(c)
(21)(27)
1357. Authorizing sale of Foley facility and property, Yaphank. (Gregory) WAYS & MEANS
- Type II Action
6 NYCRR 617.5(c)
(20)(27)
1358. Adopting Local Law No. -2013, A Local Law establishing registration requirements for pool maintenance businesses operating in Suffolk County. (Spencer) GOVERNMENT OPERATIONS, PERSONNEL, HOUSING & CONSUMER PROTECTION
- Type II Action
6 NYCRR 617.5(c)
(20)(27)
1359. Adopting Local Law No. -2013, A Local Law to amend Chapter 563 of the Suffolk County Code to further regulate the installation and servicing of swimming pools and spas in Suffolk County. (Spencer) GOVERNMENT OPERATIONS, PERSONNEL, HOUSING & CONSUMER PROTECTION

- Type II Action
6 NYCRR 617.5(c)
(20)(21)(27)
1360. Accepting and appropriating \$50,000 in grant funding from New York State Department of Agriculture and Markets to update to the Suffolk County Agricultural and Farmland Protection Plan. (Co. Exec.) ENVIRONMENT, PLANNING AND AGRICULTURE
1361. VOID
- Type II Action
6 NYCRR 617.5(c)
(20)(27)
1362. Authorizing additional spending reductions to avoid budget deficit. (Kennedy) BUDGET AND FINANCE
- Type II Action
6 NYCRR 617.5(c)
(20)(21)(27)
1363. Appropriating funds for the study and monitoring of Public Health Related Harmful Algal Blooms (CP 8224). (Co. Exec.) ENVIRONMENT, PLANNING AND AGRICULTURE
- Type II Action
6 NYCRR 617.5(c)
(20)(25)(27)
1364. Appropriating funds in connection with the acquisition of a Suffolk County New Microsoft Enterprise Agreement (CP 1815). (Co. Exec.) EDUCATION AND INFORMATION TECHNOLOGY
- Type II Action
6 NYCRR 617.5(c)
(1)(2)(20)(21)(27)
1365. Amending the 2013 Capital Budget and Program, and appropriating funds in connection with improvements and modifications to Health Centers (CP 4082). (Co. Exec.) HEALTH
- Type II Action
6 NYCRR 617.5(c)
(20)(27)
1366. Authorizing the County Executive to execute an Intermunicipal Agreement with the Town of Brookhaven and accepting funds associated with the cost of part-time assignment of a Veterans Services Officer to the Town. (Co. Exec.) VETERANS AND SENIORS
- Type II Action
6 NYCRR 617.5(c)
(20)(21)(27)
1367. Authorizing appraisal for the acquisition of development rights under the Suffolk County Drinking Water Protection Program as amended by Local Law No. 24-2007 - Gus Wade Farm property - Town of Babylon. (Gregory) ENVIRONMENT, PLANNING AND AGRICULTURE

HOME RULE

- Type II Action
6 NYCRR 617.5(c)
(21)(27)
- HR.01 Requesting the State of New York to enact Legislation establishing a Bi-County Commission in the Counties of Nassau and Suffolk to study the feasibility of establishing the State of Long Island (Senate Bill S.4398 and Assembly Bill A.6391). (Muratore)

L A I D O N T H E T A B L E M A Y 7 , 2 0 1 3

LADS REPORT PREPARED BY:

Michele Gerardi

(Revised 5/7/2013 11:20)

- Type II Action
6 NYCRR 617.5(c)
(20)(21)(27)
1368. Authorizing appraisal of land under the Suffolk County Drinking Water Protection Program, as amended by Local Law No. 24-2007, Pletenik property - Town of Brookhaven (SCTM Nos. 0209-033.00-07.00-025.000 and 0209-033.00-07.00-026.000). (Browning) ENVIRONMENT, PLANNING AND AGRICULTURE
- Completes SEQRA
1369. Making a SEQRA determination in connection with the proposed (CP 5603) - Yaphank CNG Fueling Facility, Town of Brookhaven. (Pres. Off.) ENVIRONMENT, PLANNING AND AGRICULTURE
- Unlisted Action
1370. Sale of County-owned real estate pursuant to Local Law No. 13-1976 Stephen Gassick and Lisa Gassick, his wife (SCTM No. 0200-072.00-01.00-019.002). (Co. Exec.) WAYS & MEANS
- Unlisted Action
1371. Authorizing the sale, pursuant to Local Law No. 16-1976, of real property acquired under Section 46 of the Suffolk County Tax Act Chestnut Realty Corp. (SCTM No. 0400-266.00-01.00-011.000). (Co. Exec.) WAYS & MEANS
- Unlisted Action
1372. Authorizing the sale, pursuant to Local Law No. 16-1976, of real property acquired under Section 46 of the Suffolk County Tax Act Melva J. Norden (SCTM No. 1000-033.00-04.00-009.000). (Co. Exec.) WAYS & MEANS
- Unlisted Action
1373. Authorizing the sale, pursuant to Local Law No. 16-1976, of real property acquired under Section 46 of the Suffolk County Tax Act Christine Kara (SCTM No. 0200-831.00-03.00-044.000). (Co. Exec.) WAYS & MEANS
- Unlisted Action
1374. Authorizing the sale, pursuant to Local Law No. 16-1976, of real property acquired under Section 46 of the Suffolk County Tax Act Douglas E. Schanars and Jessica B. Schanars (SCTM No. 0400-235.00-01.00-088.000). (Co. Exec.) WAYS & MEANS
- Unlisted Action
1375. Authorizing the sale, pursuant to Local Law No. 16-1976, of real property acquired under Section 46 of the Suffolk County Tax Act John McCracken (SCTM No. 0200-787.00-07.00-003.000). (Co. Exec.) WAYS & MEANS
- Unlisted Action
1376. Sale of County-owned real estate pursuant to Local Law No. 13-1976 Edward A. Hanus and Ortrud B. Hanus (SCTM No. 1000-115.00-11.00-027.000). (Co. Exec.) WAYS & MEANS
- Unlisted Action
1377. Sale of County-owned real estate pursuant to Local Law No. 13-1976 Bildan Realty LTD (SCTM No. 0101-009.00-01.00-002.000). (Co. Exec.) WAYS & MEANS
- Unlisted Action
1378. Sale of County-owned real estate pursuant to Local Law No. 13-1976 Michael J. Kearns and Stacy A. Kearns, his wife (SCTM No. 0500-359.00-06.00-026.000). (Co. Exec.) WAYS & MEANS

- Type II Action
6 NYCRR 617.5(c)
(20)(27)
1379. To readjust, compromise, and grant refunds and charge-backs on real property correction of errors by: County Legislature (Control No. 926-2013). (Co. Exec.) BUDGET AND FINANCE
- Type II Action
6 NYCRR 617.5(c)
(20)(21)(27)
1380. Appropriating funds in connection with safety improvements to CR 16, Smithtown Boulevard at Gilbert Avenue/Sheppard Lane, Town of Smithtown (CP 5574). (Kennedy) PUBLIC WORKS AND TRANSPORTATION
- Type II Action
6 NYCRR 617.5(c)
(20)(21)(27)
1381. Adopting Local Law No. -2013, A Local Law to strengthen the “Prepared To Protect Our Most Vulnerable Citizens Act”. (Stern) PUBLIC SAFETY
- Type II Action
6 NYCRR 617.5(c)
(20)(27)
1382. Appropriating funds in connection with the acquisition and implementation of a District Attorney Case Management System (CP 1136). (Co. Exec.) EDUCATION AND INFORMATION TECHNOLOGY
- Type II Action
6 NYCRR 617.5(c)
(18)(20)(21)(27)
1383. Transferring Escrow Account Revenues and Transferring Assessment Stabilization Reserve Funds to the Capital Fund, amending the 2013 Operating Budget, amending the 2013 Capital Budget and Program, and appropriating funds for improvements to Sewer Collection Systems in Suffolk County Sewer District No. 1 – Port Jefferson (CP 8122). (Co. Exec.) PUBLIC WORKS AND TRANSPORTATION
- Type II Action
6 NYCRR 617.5(c)
(18)(20)(21)(27)
1384. Amending the 2013 Capital Budget and Program and appropriating funds in connection with safety and drainage improvements to the Center Medians on various County roads (CP 5116). (Co. Exec.) PUBLIC WORKS AND TRANSPORTATION
- Type II Action
6 NYCRR 617.5(c)
(18)(20)(21)(27)
1385. Amending the 2013 Capital Budget and Program and appropriating funds in connection with the Construction of Sidewalks on Various County Roads including ancillary road resurfacing and drainage improvements (CP 5497). (Co. Exec.) PUBLIC WORKS AND TRANSPORTATION
- Type II Action
6 NYCRR 617.5(c)
(1)(4)(20)(27)
1386. Appropriating funds in connection with strengthening and improving County roads (CP 5014). (Co. Exec.) PUBLIC WORKS AND TRANSPORTATION
- Type II Action
6 NYCRR 617.5(c)
(1)(4)(20)(27)
1387. Appropriating funds in connection with Reconstruction of Drainage Systems on various County roads (CP 5024). (Co. Exec.) PUBLIC WORKS AND TRANSPORTATION
- SEQRA Completed
by Reso 345-2009,
+ Reso 1203-2006
1388. Amending the 2013 Capital Budget and Program to accept additional Federal Aid and increase funding in connection with improvements to North Highway, CR 39, from Sunrise Highway to Montauk Highway, Town of Southampton (CP 5528, PIN 075736). (Co. Exec.) PUBLIC WORKS AND TRANSPORTATION
- Type II Action
6 NYCRR 617.5(c)
(20)(21)(27)
1389. Amending the 2013 Capital Budget and Program and appropriating funds in connection with replacement of CR 16, Horseblock Road Bridge over the Long Island Railroad, Town of Brookhaven (CP 5855). (Co. Exec.) PUBLIC WORKS AND TRANSPORTATION
- Type II Action
6 NYCRR 617.5(c)
(2)(20)(25)(27)
1390. Amending the 2013 Capital Budget and Program and appropriating funds in connection with Energy Conservation & Safety Improvements to the H. Lee Dennison Building (CP 1659). (Co. Exec.) PUBLIC WORKS AND TRANSPORTATION

- SEQRA Completed by Reso 647-2011 1391. Amending the 2013 Adopted Operating Budget and the 2013 Capital Budget and Program and accepting and appropriating funds in connection with the Sewer District No. 21 SUNY - Improvement Project (CP 8121). (Co. Exec.) PUBLIC WORKS AND TRANSPORTATION
- SEQRA Completed by Central Pine Barrens Commission 1392. Appropriating funds in connection with alterations to Criminal Courts Building, Southampton (CP 1124). (Co. Exec.) PUBLIC WORKS AND TRANSPORTATION
- SEQRA Completed by Reso 59-2010 1393. Transferring Escrow Account Revenue Funds to the Capital Fund, amending the 2013 Capital Budget and Program and appropriating funds for expansion to Suffolk County Sewer District No. 3 - Southwest - expansion project - construction (CP 8183). (Co. Exec.) PUBLIC WORKS AND TRANSPORTATION
- Type II Action 6 NYCRR 617.5(c) (20)(25)(27) 1394. Appropriate funds in connection with the replacement of weights and measures inspection vehicles for the Suffolk County Department of Labor, Licensing and Consumer Affairs (CP 1813). (Co. Exec.) GOVERNMENT OPERATIONS, PERSONNEL, HOUSING & CONSUMER PROTECTION
- Type II Action 6 NYCRR 617.5(c) (20)(21)(27) 1395. Appropriating planning funds in connection with Countywide System Enhancements to the 800 MHz Radio Communication System (CP 3241). (Co. Exec.) PUBLIC SAFETY
- Type II Action 6 NYCRR 617.5(c) (2)(20)(27) 1396. Appropriating funds in connection with Riverhead County Center Power Plant Upgrade (CP 1715). (Co. Exec.) PUBLIC WORKS AND TRANSPORTATION
- Type II Action 6 NYCRR 617.5(c) (1)(2)(20)(27) 1397. Appropriating funds in connection with Civil Court Renovations and Addition - Courtrooms, Riverhead (CP 1130). (Co. Exec.) PUBLIC WORKS AND TRANSPORTATION
- Type II Action 6 NYCRR 617.5(c) (20)(21)(27) 1398. Appropriating funds in connection with the County share for participation in the construction of Compressed Natural Gas (CNG) fueling facilities (CP 5603 PIN 0759.61). (Co. Exec.) PUBLIC WORKS AND TRANSPORTATION
- Type II Action 6 NYCRR 617.5(c) (20)(25)(27) 1399. Appropriating funds for the purchase of equipment for Medical, Legal Investigations and Forensic Sciences (CP 1132). (Co. Exec.) HEALTH
- Type II Action 6 NYCRR 617.5(c) (20)(25)(27) 1400. Appropriating funds in connection with the purchase of Heavy Duty Equipment and Specialty Vehicles for County Parks (CP 7011). (Co. Exec.) PARKS & RECREATION
- Type II Action 6 NYCRR 617.5(c) (20)(25)(27) 1401. Amending the 2013 Capital Budget and Program and appropriating funds in connection with the Purchase of Marine and Helicopter Equipment (CP 3513). (Co. Exec.) PUBLIC SAFETY
- Type II Action 6 NYCRR 617.5(c) (18)(20)(27) 1402. Appropriating funds in connection with the Traffic Circle - Ammerman Campus (CP 2143). (Pres. Off.) EDUCATION AND INFORMATION TECHNOLOGY
- Type II Action 6 NYCRR 617.5(c) (1)(2)(20)(27) 1403. Appropriating funds in connection with Infrastructure - College Wide (CP 2149). (Pres. Off.) EDUCATION AND INFORMATION TECHNOLOGY
- Type II Action 6 NYCRR 617.5(c) (20)(27) 1404. Authorizing certain technical corrections to Adopted Resolution No. 600-2012. (Co. Exec.) WAYS & MEANS

- Type II Action
6 NYCRR 617.5(c)
(20)(21)(27)
1405. Calling for a public hearing for the purpose of considering proposed increases and improvements of facilities for Sewer District No. 12 - Birchwood/Holbrook (CP 8143). (Co. Exec.) PUBLIC WORKS AND TRANSPORTATION
- Type II Action
6 NYCRR 617.5(c)
(20)(21)(27)
1406. Calling for a public hearing for the purpose of considering proposed increases and improvements of facilities for Sewer District No. 9 - College Park (CP 8163). (Co. Exec.) PUBLIC WORKS AND TRANSPORTATION
- Type II Action
6 NYCRR 617.5(c)
(4)(20)(27)
1407. Amending Resolution No. 471-2012 in connection with the resurfacing of CR 97, Nicolls Road from the vicinity of the LIRR tracks (Furrows Road) to the vicinity of NY 27, Sunrise Highway; and CR 19, Waverly Avenue/Patchogue-Holbrook Road from the vicinity of NY 27, Sunrise Highway to Broadway Avenue, Towns of Brookhaven and Islip (CP 5599.313, PIN 076007). (Co. Exec.) PUBLIC WORKS AND TRANSPORTATION
- Type II Action
6 NYCRR 617.5(c)
(4)(20)(27)
1408. Amending Resolution No. 469-2012 in connection with the resurfacing of CR 46, William Floyd Parkway from the vicinity of Moriches Middle Island Road to the vicinity of NY 25A, Town of Brookhaven (CP 5599.312, PIN 076006). (Co. Exec.) PUBLIC WORKS AND TRANSPORTATION
- Type II Action
6 NYCRR 617.5(c)
(20)(21)(27)
1409. Authorizing planning steps for the acquisition of land for a permanent easement from the New York State Metropolitan Transportation Authority (MTA), Long Island Rail Road (LIRR), for the replacement of a certain bridge on CR 16, Horseblock Road, Town of Brookhaven, Suffolk County, New York (SCTM No. 0200-737.00-01.00-008.000) (CP 5855, PIN 075979). (Co. Exec.) PUBLIC WORKS AND TRANSPORTATION
- Type II Action
6 NYCRR 617.5(c)
(20)(25)(27)
1410. Amending the 2013 Capital Budget and Program and appropriating funds in connection with an upgrade to the Payroll System Database (CP 1740). (Co. Exec.) EDUCATION AND INFORMATION TECHNOLOGY
- Type II Action
6 NYCRR 617.5(c)
(1)(2)(20)(21)(27)
1411. Appropriating funds in connection with fencing and surveying various County Parks (CP 7007). (Hahn) PARKS & RECREATION
- Type II Action
6 NYCRR 617.5(c)
(20)(25)(27)
1412. Authorizing the Suffolk County Sheriff's Office to incorporate motor vehicles obtained at no cost to the County through the Federal Surplus Property Program into the existing fleet. (Co. Exec.) PUBLIC SAFETY
- Type II Action
6 NYCRR 617.5(c)
(20)(27)
1413. Accepting and appropriating a grant as pass-through funding from the New York State Division of Criminal Justice Services to the Suffolk County Department of Probation for the Stop Violence Against Women Act Program with 100% support. (Co. Exec.) PUBLIC SAFETY
- Unlisted Action
1414. Authorizing the sale of County-owned real property pursuant to Section 72-h of the General Municipal Law to the Town of Southold for affordable housing purpose (SCTM No. 1000-015.00-02.00-014.000). (Co. Exec.) GOVERNMENT OPERATIONS, PERSONNEL, HOUSING & CONSUMER PROTECTION

- Type II Action
6 NYCRR 617.5(c)
(20)(27)
1415. Amending the 2013 Adopted Operating Budget to transfer funds from the Town of Islip to Human Understanding and Growth Seminars, (HUGS) Inc. and to accept and appropriate additional 100% Federal Aid passed through the New York State Office of Alcoholism and Substance Abuse Services to HUGS, Inc. (Co. Exec.) HEALTH
- Type II Action
6 NYCRR 617.5(c)
(20)(25)(27)
1416. Appropriating funds in connection with the purchase of replacement Public Safety Vehicles (CP 3512). (Co. Exec.) PUBLIC WORKS AND TRANSPORTATION
- Unlisted Action,
Negative Dec. CEQ
Reso 19-2013
1417. Appropriating funds in connection with construction of Compressed Natural Gas (CNG) fueling facilities (CP 5603 PIN 075961). (Co. Exec.) PUBLIC WORKS AND TRANSPORTATION
- Type II Action
6 NYCRR 617.5(c)
(20)(27)
1418. Appoint member to the Suffolk County Board of Trustees of Parks, Recreation, and Conservation (Christopher DiGregorio). (Krupski) PARKS & RECREATION
- Type II Action
6 NYCRR 617.5(c)
(20)(27)
1419. Appoint member to the South Shore Coastal Protection Task Force (Jeffrey Kassner). (Calarco) ENVIRONMENT, PLANNING AND AGRICULTURE
- Type II Action
6 NYCRR 617.5(c)
(20)(27)
1420. Appoint member to the South Shore Coastal Protection Task Force (Gil Hanse). (Calarco) ENVIRONMENT, PLANNING AND AGRICULTURE
- Type II Action
6 NYCRR 617.5(c)
(20)(27)
1421. Adopting Local Law No. -2013, A Local Law To Modify The Food Policy Council Of Suffolk County. (Hahn) HEALTH
- Type II Action
6 NYCRR 617.5(c)
(1)(2)(20)(27)
1422. Amending the 2013 Capital Budget and Program and appropriating funds in connection with improvements to the Brentwood Health Center (CP 4083). (Co. Exec.) HEALTH
- Type II Action
6 NYCRR 617.5(c)
(20)(27)
1423. Consenting to the acquisition of additional land at Sag Harbor – East Hampton Turnpike (NYS Route 114), Town of East Hampton, County of Suffolk, State of New York, by Temple Adas Israel for cemetery expansion purposes. (Schneiderman) WAYS & MEANS
- Type II Action
6 NYCRR 617.5(c)
(20)(27)
1424. Vesting District Attorney with step increase discretionary authority. (Pres. Off.) GOVERNMENT OPERATIONS, PERSONNEL, HOUSING & CONSUMER PROTECTION
- Type II Action
6 NYCRR 617.5(c)
(20)(21)(27)
1425. Authorizing appraisal of land under the Suffolk County Drinking Water Protection Program, as amended by Local Law No. 24-2007, Bayview Drive, Mennuti property – Town of Brookhaven (SCTM No. 0209-037.00-01.00-021.000). (Browning) ENVIRONMENT, PLANNING AND AGRICULTURE
- Type II Action
6 NYCRR 617.5(c)
(20)(21)(27)
1426. Authorizing appraisal of land under the Suffolk County Drinking Water Protection Program, as amended by Local Law No. 24-2007, Riviera Drive, Mennuti property – Town of Brookhaven (SCTM No. 0209-025.00-07.00-004.000). (Browning) ENVIRONMENT, PLANNING AND AGRICULTURE
- Type II Action
6 NYCRR 617.5(c)
(20)(27)
1427. To ensure adequate emergency response services to Suffolk County Residents. (Cilmi) PUBLIC SAFETY
- Type II Action
6 NYCRR 617.5(c)
(20)(27)
1428. Authorizing the County Executive to enter into an agreement for the operation of a

consolidated health center located on Southampton Hospital Campus and approving consolidation and operation of the existing Kraus Family Health Center at Southampton and the Suffolk County Health Center at East Hampton into a single FQHC Health Center to be operated by Hudson River Healthcare, Inc. (Co. Exec.) HEALTH

PROCEDURAL MOTIONS

Type II Action
6 NYCRR 617.5(c)
(20)(27)

PM08. Calling for a Public Hearing for the consent to the acquisition of additional land at Mt. Pleasant Road, Town of Smithtown, County of Suffolk, State of New York, by the Roman Catholic Church of St. Patrick at Smithtown for cemetery expansion purposes. (Kennedy)

Type II Action
6 NYCRR 617.5(c)
(20)(27)

PM09. Appoint Director of Legislative Office of Budget Review (Robert Lipp). (Pres. Off.)

**CEQ RESOLUTION NO. 21-2013, AUTHORIZING ADOPTION OF APRIL 17,
2013 CEQ MINUTES**

WHEREAS, the Council on Environmental Quality has received and reviewed the April 17, 2013 meeting minutes; now, therefore, be it

1st RESOLVED, that a quorum of the Council on Environmental Quality, having heard and accepted all comments and necessary corrections hereby adopts the meeting minutes of April 17, 2013

DATED: 5/22/2013

PROJECT #: Adoption of Minutes
RESOLUTION #: 21-2013
DATE: May 22, 2013

RECORD OF CEQ RESOLUTION VOTES

<u>CEQ APPOINTED MEMBERS</u>	<u>AYE</u>	<u>NAY</u>	<u>ABSTAIN</u>	<u>NOT PRESENT</u>	<u>RECUSED</u>
James Bagg	<input type="checkbox"/>	<input type="checkbox"/>	<input type="checkbox"/>	<input checked="" type="checkbox"/>	<input type="checkbox"/>
Eva Growney	<input checked="" type="checkbox"/>	<input type="checkbox"/>	<input type="checkbox"/>	<input type="checkbox"/>	<input type="checkbox"/>
Thomas C. Gulbransen	<input type="checkbox"/>	<input type="checkbox"/>	<input type="checkbox"/>	<input checked="" type="checkbox"/>	<input type="checkbox"/>
Hon. Kara Hahn	<input type="checkbox"/>	<input type="checkbox"/>	<input type="checkbox"/>	<input checked="" type="checkbox"/>	<input type="checkbox"/>
Michael Kaufman	<input checked="" type="checkbox"/>	<input type="checkbox"/>	<input type="checkbox"/>	<input type="checkbox"/>	<input type="checkbox"/>
Richard Machtay	<input type="checkbox"/>	<input type="checkbox"/>	<input type="checkbox"/>	<input checked="" type="checkbox"/>	<input type="checkbox"/>
Daniel Pichney	<input checked="" type="checkbox"/>	<input type="checkbox"/>	<input type="checkbox"/>	<input type="checkbox"/>	<input type="checkbox"/>
Gloria G. Russo	<input checked="" type="checkbox"/>	<input type="checkbox"/>	<input type="checkbox"/>	<input type="checkbox"/>	<input type="checkbox"/>
Mary Ann Spencer	<input checked="" type="checkbox"/>	<input type="checkbox"/>	<input type="checkbox"/>	<input type="checkbox"/>	<input type="checkbox"/>
Larry Swanson	<input checked="" type="checkbox"/>	<input type="checkbox"/>	<input type="checkbox"/>	<input type="checkbox"/>	<input type="checkbox"/>
<u>CAC REPRESENTATIVES</u>	<input type="checkbox"/>	<input type="checkbox"/>	<input type="checkbox"/>	<input type="checkbox"/>	<input type="checkbox"/>

Recommendation: Adoption of minutes

Motion: Mr. Kaufman

Second: Ms. Growney

Further information may be obtained by contacting:

Andrew P. Freleng, Chief Planner
Council on Environmental Quality
P.O. Box 6100
Hauppauge, New York 11788
Tel: (631) 853-5191

COUNTY OF SUFFOLK



STEVEN BELLONE
COUNTY EXECUTIVE

DEPARTMENT OF ECONOMIC DEVELOPMENT AND PLANNING
DIVISION OF PLANNING AND ENVIRONMENT
COUNCIL ON ENVIRONMENTAL QUALITY

GLORIA RUSSO
CHAIRPERSON
CEQ

MEMORANDUM

TO: Honorable Steven Bellone, Suffolk County Executive
Honorable William J. Lindsay, Presiding Officer

FROM: Gloria Russo, Chairperson *GR*

DATE: May 22, 2013

RE: CEQ Review of the Recommended SEQRA Classifications of Legislative Resolutions
Laid on the Table April 23, 2013

At its May 22, 2013 meeting, the CEQ reviewed the above referenced matter. Pursuant to Chapter 450 of the Suffolk County Code, and based on the information received, the Council recommends to the Suffolk County Legislature and County Executive in CEQ Resolution No. 22-2013, a copy of which is attached, that the enclosed list of legislative resolutions laid on the table April 23, 2013, be classified pursuant to SEQRA as so indicated in the left hand margin. The majority of the proposed resolutions are Type II actions pursuant to the appropriate section of Title 6 NYCRR Part 617.5, with no further environmental review necessary. Unlisted and Type I actions require that the initiating unit of County government prepare an Environmental Assessment Form (EAF) and submit it to the CEQ for further SEQRA review and recommendations.

Enclosed for your information is a copy of CEQ Resolution No. 22-2013 setting forth the Council's recommendations along with the associated list of legislative resolutions. If the Council can be of further help in this matter, please let us know.

Enc.

cc: All Suffolk County Legislators
Tim Laube, Clerk of Legislature
George Nolan, Attorney for the Legislature
Sarah Lansdale, Director of Planning, Department of Economic Development and Planning
Andrew Freleng, Chief Planner, Department of Economic Development and Planning
Dennis Brown, Suffolk County Attorney

CEQ RESOLUTION NO. 22-2013, RECOMMENDATION CONCERNING SEQRA CLASSIFICATIONS OF LEGISLATIVE RESOLUTIONS LAID ON THE TABLE APRIL 23, 2013 PURSUANT TO CHAPTER 450 OF THE SUFFOLK COUNTY CODE

WHEREAS, the legislative packet regarding resolutions laid on the table April 23, 2013 has been received in the CEQ office; and

WHEREAS, staff has preliminarily reviewed the proposed resolutions and recommended SEQRA classifications; now, therefore, be it

1st RESOLVED, that in the judgment of the CEQ, based on the information received and presented, a quorum of the Council recommends to the Suffolk County Legislature and County Executive, pursuant to Chapter 450 of the Suffolk County Code, that the attached list of actions and projects be classified by the Legislature and County Executive pursuant to SEQRA as so indicated.

DATED: 5/22/2013

PROJECT #: PLN-18-2013
RESOLUTION #: 22-2013
DATE: May 22, 2013

RECORD OF CEQ RESOLUTION VOTES

<u>CEQ APPOINTED MEMBERS</u>	<u>AYE</u>	<u>NAY</u>	<u>ABSTAIN</u>	<u>NOT PRESENT</u>	<u>RECUSED</u>
James Bagg	<input type="checkbox"/>	<input type="checkbox"/>	<input type="checkbox"/>	<input checked="" type="checkbox"/>	
Eva Growney	<input checked="" type="checkbox"/>	<input type="checkbox"/>	<input type="checkbox"/>	<input type="checkbox"/>	
Thomas C. Gulbransen	<input type="checkbox"/>	<input type="checkbox"/>	<input type="checkbox"/>	<input checked="" type="checkbox"/>	
Hon. Kara Hahn	<input type="checkbox"/>	<input type="checkbox"/>	<input type="checkbox"/>	<input checked="" type="checkbox"/>	
Michael Kaufman	<input checked="" type="checkbox"/>	<input type="checkbox"/>	<input type="checkbox"/>	<input type="checkbox"/>	
Richard Machtay	<input type="checkbox"/>	<input type="checkbox"/>	<input type="checkbox"/>	<input checked="" type="checkbox"/>	
Daniel Pichney	<input checked="" type="checkbox"/>	<input type="checkbox"/>	<input type="checkbox"/>	<input type="checkbox"/>	
Gloria G. Russo	<input checked="" type="checkbox"/>	<input type="checkbox"/>	<input type="checkbox"/>	<input type="checkbox"/>	
Mary Ann Spencer	<input checked="" type="checkbox"/>	<input type="checkbox"/>	<input type="checkbox"/>	<input type="checkbox"/>	
Larry Swanson	<input checked="" type="checkbox"/>	<input type="checkbox"/>	<input type="checkbox"/>	<input type="checkbox"/>	
<u>CAC REPRESENTATIVES</u>	<input type="checkbox"/>	<input type="checkbox"/>	<input type="checkbox"/>	<input type="checkbox"/>	

Motion: Mr. Kaufman

Second: Ms. Growney

Further information may be obtained by contacting:

Andrew P. Freleng, Chief Planner
Council on Environmental Quality
P.O. Box 6100
Hauppauge, New York 11788
Tel: (631) 853-5191

L A I D O N T H E T A B L E A P R I L 2 3 , 2 0 1 3

LADS REPORT PREPARED BY:

Michele Gerardi

(Revised 4/23/2013 2:59 PM)

- Type II Action
6 NYCRR 617.5(c)
(20)(27)
1256. Authorizing the acquisition of Farmland Development Rights under the New Suffolk County Drinking Water Protection program (effective December 1, 2007) for the Riverhead Central School District No. 2 property - Town of Riverhead - (SCTM No. 0600-046.00-03.00-005.000 p/o). (Krupski) ENVIRONMENT, PLANNING AND AGRICULTURE
- Type II Action
6 NYCRR 617.5(c)
(20)(27)
1257. Adopting Local Law No. -2013, A Local Law to amend requirements for contract agency funding. (Lindsay) WAYS & MEANS
- Type II Action
6 NYCRR 617.5(c)
(20)(27)
1258. Adopting Local Law No. -2013, A Local Law authorizing an exemption in County's Backflow Testing Law. (Schneiderman) GOVERNMENT OPERATIONS, PERSONNEL, HOUSING & CONSUMER PROTECTION
- Type II Action
6 NYCRR 617.5(c)
(15)(20)(27)
1259. Authorizing use of Southaven County Park for the Kara's Hope 5K Run/Walk. (Browning) PARKS & RECREATION
- Type II Action
6 NYCRR 617.5(c)
(20)(27)
1260. Limiting the use of air curtain destructors by the Department of Public Works. (Browning) PUBLIC WORKS AND TRANSPORTATION
- Type II Action
6 NYCRR 617.5(c)
(20)(27)
1261. Authorizing certain technical correction to Adopted Resolution No. 151-2013. (Co. Exec.) WAYS & MEANS
- Unlisted Action
1262. Sale of County-owned real estate pursuant to Local Law No. 13-1976 A.B. of Sayville, Ltd. (SCTM No. 0200-234.00-03.00-030.000). (Co. Exec.) WAYS & MEANS
- Unlisted Action
1263. Sale of County-owned real estate pursuant to Local Law No. 13-1976 A.B. of Sayville, Ltd. (SCTM NO. 0200-234.00-03.00-018.000). (Co. Exec.) WAYS & MEANS
- Unlisted Action
1264. Sale of County-owned real estate pursuant to Local Law No. 13-1976 A.B. of Sayville, Ltd. (SCTM NO. 0200-235.00-01.00-007.000). (Co. Exec.) WAYS & MEANS
- Unlisted Action
1265. Sale of County-owned real estate pursuant to Section 72-h of the General Municipal Law - Town of Brookhaven (SCTM No. 0200-371.00-08.00-001.000). (Co. Exec.) WAYS & MEANS
- Unlisted Action
1266. Sale of County-owned real estate pursuant to Local Law No. 13-1976 A.B. of Sayville, Ltd. (SCTM No. 0200-213.00-03.00-031.000). (Co. Exec.) WAYS & MEANS
- Unlisted Action
1267. Sale of County-owned real estate pursuant to Local Law No. 13-1976 A.B. of Sayville, Ltd. (SCTM No. 0200-234.00-03.00-007.000). (Co. Exec.) WAYS & MEANS

- Type II Action
6 NYCRR 617.5(c)
(20)(27)
1268. Amending the 2013 Adopted Operating Budget to accept and appropriate 100% additional State Aid from the New York State Office of Mental Health to Pederson Krag Center, Inc. (Co. Exec.) HEALTH
- Type II Action
6 NYCRR 617.5(c)
(20)(27)
1269. To readjust, compromise, and grant refunds and chargebacks on correction or errors/County Treasurer By: County Legislature No. 389. (Co. Exec.) BUDGET AND FINANCE
- Unlisted Action
1270. Authorizing the sale, pursuant to Local Law No. 16-1976, of real property acquired under Section 46 of the Suffolk County Tax Act Estate of Lawrence Burnham (SCTM No. 0100-217.00-01.00-051.003). (Co. Exec.) WAYS & MEANS
- Unlisted Action
1271. Authorizing the sale, pursuant to Local Law No. 16-1976, of real property acquired under Section 46 of the Suffolk County Tax Act Estate of Eliseos C. Verveniotis (SCTM No. 1000-054.00-03.00-021.002). (Co. Exec.) WAYS & MEANS
- Unlisted Action
1272. Authorizing the sale, pursuant to Local Law No. 16-1976, of real property acquired under Section 46 of the Suffolk County Tax Act William F. Schick, Jr. and Kelly Schick (SCTM No. 0100-189.00-02.00-132.000). (Co. Exec.) WAYS & MEANS
- Unlisted Action
1273. Authorizing the sale, pursuant to Local Law No. 16-1976, of real property acquired under Section 46 of the Suffolk County Tax Act Doris Sullivan (SCTM No. 0200-090.00-02.00-008.004). (Co. Exec.) WAYS & MEANS
- Unlisted Action
1274. Authorizing the sale, pursuant to Local Law No. 16-1976, of real property acquired under Section 46 of the Suffolk County Tax Act Wanda Esanbor and Jude Esanbor, tenants in common (SCTM No. 0100-040.00-03.00-023.000). (Co. Exec.) WAYS & MEANS
- Unlisted Action
1275. Authorizing the sale, pursuant to Local Law No. 16-1976, of real property acquired under Section 46 of the Suffolk County Tax Act Michael F. Hughes Executor of the Estate of Hallie M. Hughes (SCTM No. 0100-081.00-01.00-098.000). (Co. Exec.) WAYS & MEANS
- Unlisted Action
1276. Authorizing the sale, pursuant to Local Law No. 16-1976, of real property acquired under Section 46 of the Suffolk County Tax Act Joseph Scarola and Mary Beth Scarola (SCTM No. 0101-009.00-03.00-004.000). (Co. Exec.) WAYS & MEANS
- Unlisted Action
1277. Authorizing the sale, pursuant to Local Law No. 16-1976, of real property acquired under Section 46 of the Suffolk County Tax Act Maria Bustamante (SCTM No. 0500-245.00-03.00-019.002). (Co. Exec.) WAYS & MEANS
- Unlisted Action
1278. Authorizing the sale, pursuant to Local Law No. 16-1976, of real property acquired under Section 46 of the Suffolk County Tax Act 473 Realty Corp. (SCTM No. 0200-775.00-02.00-018.001). (Co. Exec.) WAYS & MEANS
- Unlisted Action
1279. Authorizing the sale, pursuant to Local Law No. 16-1976, of real property acquired under Section 46 of the Suffolk County Tax Act Julia Stegemann, Rita Daleo and Anne Marie Benedetto, individually as to 1/3 interest each (SCTM No. 0100-189.00-03.00-046.000). (Co. Exec.) WAYS & MEANS

- Type II Action
6 NYCRR 617.5(c)
(20)(27) 1280. To readjust, compromise, and grant refunds and charge-backs on real property correction of errors by: County Legislature (Control No. 922-2013). (Co. Exec.) BUDGET AND FINANCE
- Type II Action
6 NYCRR 617.5(c)
(20)(27) 1281. To appoint member of the Suffolk County Planning Commission (J. Edward Shillingburg). (Co. Exec.) ENVIRONMENT, PLANNING AND AGRICULTURE
- Unlisted Action 1282. Authorizing the sale, pursuant to Local Law No. 16-1976, of real property acquired under Section 46 of the Suffolk County Tax Act Tito Figueroa Sr., Tito Figueroa Jr. and Fernando Figueroa (SCTM No. 0500-373.00-02.00-011.000). (Co. Exec.) WAYS & MEANS
- Unlisted Action 1283. Authorizing the sale, pursuant to Local Law No. 16-1976, of real property acquired under Section 46 of the Suffolk County Tax Act Michael J. Ferraro and Colette Fardella (SCTM No. 0600-146.00-03.00-004.003). (Co. Exec.) WAYS & MEANS
- Unlisted Action 1284. Authorizing the sale, pursuant to Local Law No. 16-1976, of real property acquired under Section 46 of the Suffolk County Tax Act Westhampton Mining Aggregates, Inc. (SCTM No. 0900-334.00-01.00-001.000). (Co. Exec.) WAYS & MEANS
- Unlisted Action 1285. Authorizing the sale, pursuant to Local Law No. 16-1976, of real property acquired under Section 46 of the Suffolk County Tax Act Striking Holdings, Inc. (SCTM No. 0800-161.00-01.00-015.000). (Co. Exec.) WAYS & MEANS
- Unlisted Action 1286. Authorizing the sale, pursuant to Local Law No. 16-1976, of real property acquired under Section 46 of the Suffolk County Tax Act Steven R. Schweizer (SCTM No. 0800-051.00-06.00-044.000). (Co. Exec.) WAYS & MEANS
- Unlisted Action 1287. Authorizing the sale, pursuant to Local Law No. 16-1976, of real property acquired under Section 46 of the Suffolk County Tax Act RLBMK JV, LLC (SCTM No. 0500-115.00-01.00-016.001). (Co. Exec.) WAYS & MEANS
- Unlisted Action 1288. Authorizing the sale, pursuant to Local Law No. 16-1976, of real property acquired under Section 46 of the Suffolk County Tax Act Audrey Scott (SCTM No. 0900-139.00-02.00-019.000). (Co. Exec.) WAYS & MEANS
- Unlisted Action 1289. Authorizing the sale, pursuant to Local Law No. 16-1976, of real property acquired under Section 46 of the Suffolk County Tax Act Frederick Guerino (SCTM No. 0200-978.10-01.00-045.001). (Co. Exec.) WAYS & MEANS
- Type II Action
6 NYCRR 617.5(c)
(20)(27) 1290. Approving naming of Vanderbilt Museum Planetarium. (Lindsay) GOVERNMENT OPERATIONS, PERSONNEL, HOUSING & CONSUMER PROTECTION
- Type II Action
6 NYCRR 617.5(c)
(20)(27) 1291. Amending the 2013 Operating Budget to provide funding for East Quogue Chamber of Commerce, Westhampton Cultural Consortium and Montauk Observatory. (Schneiderman) BUDGET AND FINANCE
- Type II Action
6 NYCRR 617.5(c)
(20)(21)(27) 1292. Instituting a six-month moratorium on Requests for Proposals. (Kennedy) WAYS & MEANS
- Type II Action
6 NYCRR 617.5(c)
(2)(7)(20)(27) 1293. Amending the 2013 Capital Budget and Program and appropriating funds in connection with development of a Village Square at the intersection of CR 80 and CR 46, Shirley (CP 6421). (Browning) PUBLIC WORKS & TRANSPORTATION

- Type II Action
6 NYCRR 617.5(c)
(20)(27)
1294. Authorizing certain technical correction to Adopted Resolution No. 220-2013. (Co. Exec.) WAYS & MEANS
- Type II Action
6 NYCRR 617.5(c)
(20)(27)
1295. Utilizing State Funds To Expand Bus Service In Suffolk County. (Schneiderman) PUBLIC WORKS AND TRANSPORTATION
- Type II Action
6 NYCRR 617.5(c)
(20)(27)
1296. Designating Poet Laureate for Suffolk County (Pramila Venkateswaran). (Anker) EDUCATION AND INFORMATION TECHNOLOGY
- Type II Action
6 NYCRR 617.5(c)
(20)(27)
1297. Amending the 2013 Operating Budget and appropriating funds in connection with bonding for a settlement for a liability case against the County (\$100,000). (Co. Exec.) BUDGET AND FINANCE
- Type II Action
6 NYCRR 617.5(c)
(20)(27)
1298. Amending the 2013 Operating Budget and appropriating funds in connection with bonding for a settlement for a liability case against the County (\$125,000). (Co. Exec.) BUDGET AND FINANCE
- Type II Action
6 NYCRR 617.5(c)
(20)(27)
1299. To readjust, compromise, and grant refunds and charge-backs on real property correction of errors by: County Legislature (Control No. 923-2013). (Co. Exec.) BUDGET AND FINANCE
- Type II Action
6 NYCRR 617.5(c)
(20)(27)
1300. Ensuring Suffolk County Government Internet Content is accessible to the print-disabled. (Schneiderman) EDUCATION AND INFORMATION TECHNOLOGY
- Type II Action
6 NYCRR 617.5(c)
(20)(21)(27)
1301. Conducting a study to determine the feasibility of establishing Community Emergency Support Centers at veterans support organization sites in Suffolk County. (Horsley) VETERANS AND SENIORS
- Type II Action
6 NYCRR 617.5(c)
(20)(27)
1302. Adopting Local Law No. -2013, A Local Law to clarify Board of Ethics authority to issue advisory opinions. (D'Amaro) WAYS & MEANS
- Type II Action
6 NYCRR 617.5(c)
(20)(27)
1303. Resolution amending Bond Resolution No. 1136-2012, adopted on December 4, 2012, relating to the authorization of the issuance of \$500,000 bonds to finance the cost of construction of improvements to Suffolk County Sewer District No. 10 – Stony Brook (CP 8175.314). (Co. Exec.) PUBLIC WORKS AND TRANSPORTATION
- Type II Action
6 NYCRR 617.5(c)
(20)(27)
1304. To readjust, compromise, and grant refunds and charge-backs on real property correction of errors by: County Legislature (Control No. 924-2013). (Co. Exec.) BUDGET AND FINANCE
- Type II Action
6 NYCRR 617.5(c)
(20)(21)(27)
1305. Directing the Department of Public Works to assess the vulnerability of Suffolk County infrastructure to sea water rise. (Hahn) PUBLIC WORKS AND TRANSPORTATION
- Type II Action
6 NYCRR 617.5(c)
(20)(27)
1306. Moderating fare increase for paratransit bus service. (Schneiderman) PUBLIC WORKS AND TRANSPORTATION
- Type II Action
6 NYCRR 617.5(c)
(20)(27)
1307. Adopting Local Law No. -2013, A Charter Law adopting and incorporating 2% Property Tax Cap into the County budget process. (Cilmi) BUDGET AND FINANCE

- Type II Action
6 NYCRR 617.5(c)
(20)(25)(27)
1308. Authorizing transfer of surplus County cell phones and blackberry devices to Victims Information Bureau of Suffolk. (Spencer) EDUCATION AND INFORMATION TECHNOLOGY
- Type II Action
6 NYCRR 617.5(c)
(20)(25)(27)
1309. Authorizing transfer of surplus County cell phones and blackberry devices to SEPA Mujer, Inc. (Montano) EDUCATION AND INFORMATION TECHNOLOGY
- Type II Action
6 NYCRR 617.5(c)
(20)(27)
1310. Authorizing a Concession Agreement at the Vanderbilt Museum. (Pres. Off.) PARKS & RECREATION
- Type II Action
6 NYCRR 617.5(c)
(20)(27)
1311. Designating a “Safe Boating Week” in Suffolk County. (Stern) PARKS & RECREATION
- Type II Action
6 NYCRR 617.5(c)
(20)(27)
1312. Amending the 2013 Operating Budget to assure adequate personnel for Wastewater Management. (Schneiderman) BUDGET AND FINANCE
- Type II Action
6 NYCRR 617.5(c)
(20)(21)(27)
1313. Terminating Trap and Skeet Shooting Range License. (Browning) PARKS & RECREATION
- Type II Action
6 NYCRR 617.5(c)
(20)(21)(27)
1314. Directing the initiation of procedures to replenish the dunes at Smith Point County Park. (Browning) PUBLIC WORKS AND TRANSPORTATION
- Type II Action
6 NYCRR 617.5(c)
(20)(27)
1315. Establishing a “Discover Suffolk County Parks Day” on June 27, 2013. (Schneiderman) PARKS & RECREATION
- Type II Action
6 NYCRR 617.5(c)
(20)(27)
1316. Adopting Local Law No. -2013, A Charter Law to improve hiring opportunities for Suffolk County Residents. (Nowick) GOVERNMENT OPERATIONS, PERSONNEL, HOUSING & CONSUMER PROTECTION
- Type II Action
6 NYCRR 617.5(c)
(20)(27)
1317. Declaring June 6th as “Transverse Myelitis Awareness Day” in Suffolk County. (Spencer) HEALTH
- Type II Action
6 NYCRR 617.5(c)
(2)(20)(25)(27)
1318. Appropriating funds in connection with the Replacement of Existing Fireworks Burn Pits (CP 3016). (Co. Exec.) PUBLIC SAFETY
- Type II Action
6 NYCRR 617.5(c)
(20)(25)(27)
1319. Appropriating funds in connection with the Replacement of Police Headquarters 911 Backup Generator (CP 3216). (Co. Exec.) PUBLIC SAFETY
- Type II Action
6 NYCRR 617.5(c)
(15)(20)(27)
1320. Authorizing use of Cedar Beach County Park by Event Power for its Mighty North Fork Triathlon Fundraiser. (Co. Exec.) PARKS & RECREATION
- Type II Action
6 NYCRR 617.5(c)
(15)(20)(27)
1321. Authorizing use of Blydenburgh County Park and showmobile by the Cystic Fibrosis Foundation for its Great Strides Walkathon. (Co. Exec.) PARKS & RECREATION
- Type II Action
6 NYCRR 617.5(c)
(15)(20)(27)
1322. Authorizing use of Cathedral Pines County Park by the League for Animal Protection of Huntington for its “Ride Laps For L.A.P.” Fundraiser. (Co. Exec.) PARKS & RECREATION
- Type II Action
6 NYCRR 617.5(c)
(15)(20)(27)
1323. Authorizing use of Blydenburgh County Park by the Care Center for its Annual Walkathon Fundraiser. (Co. Exec.) PARKS & RECREATION

- Type II Action
6 NYCRR 617.5(c)
(11)(20)(27) 1324. Authorizing connection of Holiday Mid-Rise Tower (IS-1451) to Suffolk County Sewer District No. 13 – Windwatch. (Co. Exec.) PUBLIC WORKS AND TRANSPORTATION
- Type II Action
6 NYCRR 617.5(c)
(11)(20)(27) 1325. Authorizing execution of an agreement, pursuant to Local Law No. 11-2010, by the Administrative Head of SCSD No. 3 – Southwest with Wyandanch Public Library (BA-1477.1-001) (Wyandanch Rising). (Co. Exec.) PUBLIC WORKS AND TRANSPORTATION
- Type II Action
6 NYCRR 617.5(c)
(11)(20)(27) 1326. Amending the authorization of the execution of agreement by the Administrative Head of SCSD No. 3 – Southwest with Deer Park, LLC (BA-1633). (Co. Exec.) PUBLIC WORKS AND TRANSPORTATION
- Type II Action
6 NYCRR 617.5(c)
(20)(27) 1327. Authorizing cultural funding for 2013. (Co. Exec.) ECONOMIC DEVELOPMENT AND ENERGY
- Type II Action
6 NYCRR 617.5(c)
(20)(27) 1328. Authorizing film promotion funding for 2013. (Co. Exec.) ECONOMIC DEVELOPMENT AND ENERGY
- Type II Action
6 NYCRR 617.5(c)
(20)(25)(27) 1329. To approve the lease of one (1) replacement fifteen (15) passenger van in the Suffolk County Department of Labor, Licensing and Consumer Affairs in compliance with Local Law No. 20-2003. (Co. Exec.) GOVERNMENT OPERATIONS, PERSONNEL, HOUSING & CONSUMER PROTECTION
- Type II Action
6 NYCRR 617.5(c)
(11)(20)(27) 1330. Authorizing execution of agreement by the Administrative Head of Suffolk County Sewer District No. 3 Southwest and Karp Associates (HU-1644). (Co. Exec.) PUBLIC WORKS AND TRANSPORTATION
- Unlisted Action 1331. Sale of County-owned real estate pursuant to Section 72-h of the General Municipal Law - Town of Smithtown (SCTM No. 0800-114.00-03.00-030.000). (Co. Exec.) WAYS & MEANS
- Type II Action
6 NYCRR 617.5(c)
(20)(27) 1332. Accepting and appropriating National Emergency Grant (NEG) funds. (Co. Exec.) GOVERNMENT OPERATIONS, PERSONNEL, HOUSING & CONSUMER PROTECTION
- Type II Action
6 NYCRR 617.5(c)
(20)(25)(27) 1333. Authorizing the transfer of deer collars to Cornell University Cooperative Extension of Suffolk County. (Co. Exec.) HEALTH
- Type II Action
6 NYCRR 617.5(c)
(20)(27) 1334. Amending the 2013 Adopted Operating Budget to accept and appropriate 100% additional State Aid and to reallocate funds from the New York State Office of Mental Health for Personalized Recovery Oriented Services (PROS) providers. (Co. Exec.) HUMAN SERVICES
- Type II Action
6 NYCRR 617.5(c)
(20)(27) 1335. Amending the 2013 Adopted Operating Budget to accept and appropriate additional 100% Federal and State Aid from the New York State Office of Alcoholism and Substance Abuse Services (NYS OASAS) to the YMCA of Long Island, Inc. and the Town of Smithtown for Chemical Dependency Services. (Co. Exec.) HEALTH
- Type II Action
6 NYCRR 617.5(c)
(15)(20)(27) 1336. Authorizing use of Meschutt County Park by the Suffolk Bicycle Riders Association for its Bicycle Rally Fundraiser. (Co. Exec.) PARKS & RECREATION

- Unlisted Action 1337. Authorizing the sale, pursuant to Local Law No. 16-1976, of real property acquired under Section 46 of the Suffolk County Tax Act Elizabeth A. Carmichael (SCTM No. 0204-010.00-04.00-004.000). (Co. Exec.) WAYS & MEANS
- Unlisted Action 1338. Authorizing the sale, pursuant to Local Law No. 16-1976, of real property acquired under Section 46 of the Suffolk County Tax Act James Rose, individually and as administrator and Tracey Elizabeth Rose, as heirs of the Estate of Wendy E. Rose (SCTM No. 0500-025.00-01.00-021.000). (Co. Exec.) WAYS & MEANS
- Unlisted Action 1339 Authorizing the sale, pursuant to Local Law No. 16-1976, of real property acquired under Section 46 of the Suffolk County Tax Act Mabel D. Brandy (SCTM No. 0500-163.00-04.00-083.000). (Co. Exec.) WAYS & MEANS
- Unlisted Action 1340. Authorizing the sale, pursuant to Local Law No. 16-1976, of real property acquired under Section 46 of the Suffolk County Tax Act Patricia A. Marchant (SCTM No. 0200-983.60-06.00-015.000). (Co. Exec.) WAYS & MEANS
- Unlisted Action 1341. Authorizing the sale, pursuant to Local Law No. 16-1976, of real property acquired under Section 46 of the Suffolk County Tax Act Maria Mondini and Valerie Mondini, as Co-Trustees of the trust under the will of Valerio Mondini, a/k/a Rene Mondini (SCTM No. 0900-356.00-02.00-005.000). (Co. Exec.) WAYS & MEANS
- Type II Action
6 NYCRR 617.5(c)
(20)(21)(27) 1342. Accepting and appropriating 75% Federal pass-through grant funds from the NYS Office of Emergency Management to the Suffolk County Department of Fire, Rescue, and Emergency Services for a Pre-Disaster Mitigation (PDM) Planning Grant to update the existing Pre-Disaster Mitigation Plan and to execute related agreements. (Co. Exec.) WAYS & MEANS
- Unlisted Action 1343. Authorizing the sale, pursuant to Local Law No. 16-1976, of real property acquired under Section 46 of the Suffolk County Tax Act Arcolino Turner and Ursala Turner, his wife (SCTM No. 0200-527.00-04.00-023.003). (Co. Exec.) WAYS & MEANS
- Type II Action
6 NYCRR 617.5(c)
(20)(27) 1344. Accepting and appropriating 100% Federal grant funds passed through the New York State Department of Health, Health Research Inc. to the Suffolk County Department of Health Services for the Falls Prevention for Older Adults Initiative. (Co. Exec.) HEALTH
- Type II Action
6 NYCRR 617.5(c)
(20)(27) 1345. To readjust, compromise, and grant refunds and charge-backs on real property correction of errors by: County Legislature (Control No. 925-2013). (Co. Exec.) BUDGET AND FINANCE
- Type II Action
6 NYCRR 617.5(c)
(20)(27) 1346. To appoint member to the Food Policy Council of Suffolk County (John T. Woods). (Hahn) HEALTH
- Type II Action
6 NYCRR 617.5(c)
(20)(21)(27) 1347. Directing the Department of Public Works to conduct a traffic study on a portion of County Road 86. (Spencer) PUBLIC WORKS AND TRANSPORTATION
- Type II Action
6 NYCRR 617.5(c)
(20)(27) 1348. Authorizing transfer of surplus County computers to RSVP. (Kennedy) EDUCATION AND INFORMATION TECHNOLOGY

- Type II Action
6 NYCRR 617.5(c)
(20)(21)(27)
1349. Accepting and appropriating 80% Federally funded New York Metropolitan Transportation Council (NYMTC) carryover grant funds for the purpose of preparation of the Suffolk County Bus Rapid Transit Feasibility Study. (Co. Exec.) ECONOMIC DEVELOPMENT AND ENERGY
- Type II Action
6 NYCRR 617.5(c)
(20)(27)
1350. Authorizing transfer of surplus County computers to Half Hollow Hills High School West Robotics Club. (Stern) EDUCATION AND INFORMATION TECHNOLOGY
- Type II Action
6 NYCRR 617.5(c)
(20)(25)(27)
1351. Accepting and appropriating grant funds received from the New York State Division of Criminal Justice Services to the Suffolk County District Attorney's Office, under the Crimes Against Revenue Grant. (Co. Exec.)
- Type II Action
6 NYCRR 617.5(c)
(20)(27)
1352. Accepting and appropriating a grant award increase from the State Education Department, the University of the State of New York, for a Liberty Partnerships Program (LPP) 100% reimbursed by State Funds at Suffolk County Community College. (Co. Exec.) EDUCATION AND INFORMATION TECHNOLOGY
- Type II Action
6 NYCRR 617.5(c)
(20)(25)(27)
1353. Accepting the asset transfer of inventory of furniture, fixtures, equipment, materials, supplies and vehicles purchased under Probation Contracts for the American Red Cross Community Service Program and appropriating such inventory to the Suffolk County Department of Probation and authorizing the County Executive to execute related agreements. (Co. Exec.) PUBLIC SAFETY
- Type II Action
6 NYCRR 617.5(c)
(20)(25)(27)
1354. Accepting and appropriating a grant award as partner in a Trade Adjustment Assistance Community College and Career Training Grant from the U.S. Department of Labor 100% reimbursed by Federal Funds at Suffolk County Community College. (Co. Exec.) EDUCATION AND INFORMATION TECHNOLOGY
- Type II Action
6 NYCRR 617.5(c)
(20)(21)(27)
1355. Establishing the South Shore Coast Protection Task Force. (Calarco) ENVIRONMENT, PLANNING AND AGRICULTURE
- SEQRA Completed
by Reso. 66-2013
1356. Amending the Adopted 2013 Operating Budget to transfer funds from Fund 477 Water Quality Protection, amending the 2013 Capital Budget and Program, and appropriating funds in connection with Coastal Steward's Shellfish Restoration Project (CP 7180). (Co. Exec.) ENVIRONMENT, PLANNING AND AGRICULTURE
- Type II Action
6 NYCRR 617.5(c)
(21)(27)
1357. Authorizing sale of Foley facility and property, Yaphank. (Gregory) WAYS & MEANS
- Type II Action
6 NYCRR 617.5(c)
(20)(27)
1358. Adopting Local Law No. -2013, A Local Law establishing registration requirements for pool maintenance businesses operating in Suffolk County. (Spencer) GOVERNMENT OPERATIONS, PERSONNEL, HOUSING & CONSUMER PROTECTION
- Type II Action
6 NYCRR 617.5(c)
(20)(27)
1359. Adopting Local Law No. -2013, A Local Law to amend Chapter 563 of the Suffolk County Code to further regulate the installation and servicing of swimming pools and spas in Suffolk County. (Spencer) GOVERNMENT OPERATIONS, PERSONNEL, HOUSING & CONSUMER PROTECTION

- Type II Action
6 NYCRR 617.5(c)
(20)(21)(27)
1360. Accepting and appropriating \$50,000 in grant funding from New York State Department of Agriculture and Markets to update to the Suffolk County Agricultural and Farmland Protection Plan. (Co. Exec.) ENVIRONMENT, PLANNING AND AGRICULTURE
1361. VOID
- Type II Action
6 NYCRR 617.5(c)
(20)(27)
1362. Authorizing additional spending reductions to avoid budget deficit. (Kennedy) BUDGET AND FINANCE
- Type II Action
6 NYCRR 617.5(c)
(20)(21)(27)
1363. Appropriating funds for the study and monitoring of Public Health Related Harmful Algal Blooms (CP 8224). (Co. Exec.) ENVIRONMENT, PLANNING AND AGRICULTURE
- Type II Action
6 NYCRR 617.5(c)
(20)(25)(27)
1364. Appropriating funds in connection with the acquisition of a Suffolk County New Microsoft Enterprise Agreement (CP 1815). (Co. Exec.) EDUCATION AND INFORMATION TECHNOLOGY
- Type II Action
6 NYCRR 617.5(c)
(1)(2)(20)(21)(27)
1365. Amending the 2013 Capital Budget and Program, and appropriating funds in connection with improvements and modifications to Health Centers (CP 4082). (Co. Exec.) HEALTH
- Type II Action
6 NYCRR 617.5(c)
(20)(27)
1366. Authorizing the County Executive to execute an Intermunicipal Agreement with the Town of Brookhaven and accepting funds associated with the cost of part-time assignment of a Veterans Services Officer to the Town. (Co. Exec.) VETERANS AND SENIORS
- Type II Action
6 NYCRR 617.5(c)
(20)(21)(27)
1367. Authorizing appraisal for the acquisition of development rights under the Suffolk County Drinking Water Protection Program as amended by Local Law No. 24-2007 - Gus Wade Farm property - Town of Babylon. (Gregory) ENVIRONMENT, PLANNING AND AGRICULTURE

HOME RULE

- Type II Action
6 NYCRR 617.5(c)
(21)(27)
- HR.01 Requesting the State of New York to enact Legislation establishing a Bi-County Commission in the Counties of Nassau and Suffolk to study the feasibility of establishing the State of Long Island (Senate Bill S.4398 and Assembly Bill A.6391). (Muratore)

COUNTY OF SUFFOLK



STEVEN BELLONE
COUNTY EXECUTIVE

DEPARTMENT OF ECONOMIC DEVELOPMENT AND PLANNING
DIVISION OF PLANNING AND ENVIRONMENT
COUNCIL ON ENVIRONMENTAL QUALITY

GLORIA RUSSO
CHAIRPERSON
CEQ

MEMORANDUM

TO: Honorable Steven Bellone, Suffolk County Executive
Honorable William J. Lindsay, Presiding Officer

FROM: Gloria Russo, Chairperson *GR*

DATE: May 22, 2013

RE: CEQ Review of the Recommended SEQRA Classifications of Legislative Resolutions
Laid on the Table May 7, 2013

At its May 22, 2013 meeting, the CEQ reviewed the above referenced matter. Pursuant to Chapter 450 of the Suffolk County Code, and based on the information received, the Council recommends to the Suffolk County Legislature and County Executive in CEQ Resolution No. 23-2013, a copy of which is attached, that the enclosed list of legislative resolutions laid on the table May 7, 2013, be classified pursuant to SEQRA as so indicated in the left hand margin. The majority of the proposed resolutions are Type II actions pursuant to the appropriate section of Title 6 NYCRR Part 617.5, with no further environmental review necessary. Unlisted and Type I actions require that the initiating unit of County government prepare an Environmental Assessment Form (EAF) and submit it to the CEQ for further SEQRA review and recommendations.

Enclosed for your information is a copy of CEQ Resolution No. 23-2013 setting forth the Council's recommendations along with the associated list of legislative resolutions. If the Council can be of further help in this matter, please let us know.

Enc.

cc: All Suffolk County Legislators
Tim Laube, Clerk of Legislature
George Nolan, Attorney for the Legislature
Sarah Lansdale, Director of Planning, Department of Economic Development and Planning
Andrew Freleng, Chief Planner, Department of Economic Development and Planning
Dennis Brown, Suffolk County Attorney

**CEQ RESOLUTION NO. 23-2013, RECOMMENDATION CONCERNING SEQRA
CLASSIFICATIONS OF LEGISLATIVE RESOLUTIONS LAID ON THE TABLE MAY 7, 2013
PURSUANT TO CHAPTER 450 OF THE SUFFOLK COUNTY CODE**

WHEREAS, the legislative packet regarding resolutions laid on the table May 7, 2013 has been received in the CEQ office; and

WHEREAS, staff has preliminarily reviewed the proposed resolutions and recommended SEQRA classifications; now, therefore, be it

1st RESOLVED, that in the judgment of the CEQ, based on the information received and presented, a quorum of the Council recommends to the Suffolk County Legislature and County Executive, pursuant to Chapter 450 of the Suffolk County Code, that the attached list of actions and projects be classified by the Legislature and County Executive pursuant to SEQRA as so indicated.

DATED: 5/22/2013

PROJECT #: PLN-20-2013
RESOLUTION #: 23-2013
DATE: May 22, 2013

RECORD OF CEQ RESOLUTION VOTES

<u>CEQ APPOINTED MEMBERS</u>	<u>AYE</u>	<u>NAY</u>	<u>ABSTAIN</u>	<u>NOT PRESENT</u>	<u>RECUSED</u>
James Bagg	<input type="checkbox"/>	<input type="checkbox"/>	<input type="checkbox"/>	<input checked="" type="checkbox"/>	
Eva Growney	<input checked="" type="checkbox"/>	<input type="checkbox"/>	<input type="checkbox"/>	<input type="checkbox"/>	
Thomas C. Gulbransen	<input type="checkbox"/>	<input type="checkbox"/>	<input type="checkbox"/>	<input checked="" type="checkbox"/>	
Hon. Kara Hahn	<input type="checkbox"/>	<input type="checkbox"/>	<input type="checkbox"/>	<input checked="" type="checkbox"/>	
Michael Kaufman	<input checked="" type="checkbox"/>	<input type="checkbox"/>	<input type="checkbox"/>	<input type="checkbox"/>	
Richard Machtay	<input type="checkbox"/>	<input type="checkbox"/>	<input type="checkbox"/>	<input checked="" type="checkbox"/>	
Daniel Pichney	<input checked="" type="checkbox"/>	<input type="checkbox"/>	<input type="checkbox"/>	<input type="checkbox"/>	
Gloria G. Russo	<input checked="" type="checkbox"/>	<input type="checkbox"/>	<input type="checkbox"/>	<input type="checkbox"/>	
Mary Ann Spencer	<input checked="" type="checkbox"/>	<input type="checkbox"/>	<input type="checkbox"/>	<input type="checkbox"/>	
Larry Swanson	<input checked="" type="checkbox"/>	<input type="checkbox"/>	<input type="checkbox"/>	<input type="checkbox"/>	
<u>CAC REPRESENTATIVES</u>	<input type="checkbox"/>	<input type="checkbox"/>	<input type="checkbox"/>	<input type="checkbox"/>	

Motion: Mr. Kaufman

Second: Ms. Growney

Further information may be obtained by contacting:

Andrew P. Freleng, Chief Planner
Council on Environmental Quality
P.O. Box 6100
Hauppauge, New York 11788
Tel: (631) 853-5191

L A I D O N T H E T A B L E M A Y 7 , 2 0 1 3

LADS REPORT PREPARED BY:

Michele Gerardi

(Revised 5/7/2013 11:20)

- Type II Action
6 NYCRR 617.5(c)
(20)(21)(27)
1368. Authorizing appraisal of land under the Suffolk County Drinking Water Protection Program, as amended by Local Law No. 24-2007, Pletenik property - Town of Brookhaven (SCTM Nos. 0209-033.00-07.00-025.000 and 0209-033.00-07.00-026.000). (Browning) ENVIRONMENT, PLANNING AND AGRICULTURE
- Completes SEQRA
1369. Making a SEQRA determination in connection with the proposed (CP 5603) - Yaphank CNG Fueling Facility, Town of Brookhaven. (Pres. Off.) ENVIRONMENT, PLANNING AND AGRICULTURE
- Unlisted Action
1370. Sale of County-owned real estate pursuant to Local Law No. 13-1976 Stephen Gassick and Lisa Gassick, his wife (SCTM No. 0200-072.00-01.00-019.002). (Co. Exec.) WAYS & MEANS
- Unlisted Action
1371. Authorizing the sale, pursuant to Local Law No. 16-1976, of real property acquired under Section 46 of the Suffolk County Tax Act Chestnut Realty Corp. (SCTM No. 0400-266.00-01.00-011.000). (Co. Exec.) WAYS & MEANS
- Unlisted Action
1372. Authorizing the sale, pursuant to Local Law No. 16-1976, of real property acquired under Section 46 of the Suffolk County Tax Act Melva J. Norden (SCTM No. 1000-033.00-04.00-009.000). (Co. Exec.) WAYS & MEANS
- Unlisted Action
1373. Authorizing the sale, pursuant to Local Law No. 16-1976, of real property acquired under Section 46 of the Suffolk County Tax Act Christine Kara (SCTM No. 0200-831.00-03.00-044.000). (Co. Exec.) WAYS & MEANS
- Unlisted Action
1374. Authorizing the sale, pursuant to Local Law No. 16-1976, of real property acquired under Section 46 of the Suffolk County Tax Act Douglas E. Schanars and Jessica B. Schanars (SCTM No. 0400-235.00-01.00-088.000). (Co. Exec.) WAYS & MEANS
- Unlisted Action
1375. Authorizing the sale, pursuant to Local Law No. 16-1976, of real property acquired under Section 46 of the Suffolk County Tax Act John McCracken (SCTM No. 0200-787.00-07.00-003.000). (Co. Exec.) WAYS & MEANS
- Unlisted Action
1376. Sale of County-owned real estate pursuant to Local Law No. 13-1976 Edward A. Hanus and Ortrud B. Hanus (SCTM No. 1000-115.00-11.00-027.000). (Co. Exec.) WAYS & MEANS
- Unlisted Action
1377. Sale of County-owned real estate pursuant to Local Law No. 13-1976 Bildan Realty LTD (SCTM No. 0101-009.00-01.00-002.000). (Co. Exec.) WAYS & MEANS
- Unlisted Action
1378. Sale of County-owned real estate pursuant to Local Law No. 13-1976 Michael J. Kearns and Stacy A. Kearns, his wife (SCTM No. 0500-359.00-06.00-026.000). (Co. Exec.) WAYS & MEANS

- Type II Action
6 NYCRR 617.5(c)
(20)(27)
1379. To readjust, compromise, and grant refunds and charge-backs on real property correction of errors by: County Legislature (Control No. 926-2013). (Co. Exec.) BUDGET AND FINANCE
- Type II Action
6 NYCRR 617.5(c)
(20)(21)(27)
1380. Appropriating funds in connection with safety improvements to CR 16, Smithtown Boulevard at Gilbert Avenue/Sheppard Lane, Town of Smithtown (CP 5574). (Kennedy) PUBLIC WORKS AND TRANSPORTATION
- Type II Action
6 NYCRR 617.5(c)
(20)(21)(27)
1381. Adopting Local Law No. -2013, A Local Law to strengthen the “Prepared To Protect Our Most Vulnerable Citizens Act”. (Stern) PUBLIC SAFETY
- Type II Action
6 NYCRR 617.5(c)
(20)(27)
1382. Appropriating funds in connection with the acquisition and implementation of a District Attorney Case Management System (CP 1136). (Co. Exec.) EDUCATION AND INFORMATION TECHNOLOGY
- Type II Action
6 NYCRR 617.5(c)
(18)(20)(21)(27)
1383. Transferring Escrow Account Revenues and Transferring Assessment Stabilization Reserve Funds to the Capital Fund, amending the 2013 Operating Budget, amending the 2013 Capital Budget and Program, and appropriating funds for improvements to Sewer Collection Systems in Suffolk County Sewer District No. 1 – Port Jefferson (CP 8122). (Co. Exec.) PUBLIC WORKS AND TRANSPORTATION
- Type II Action
6 NYCRR 617.5(c)
(18)(20)(21)(27)
1384. Amending the 2013 Capital Budget and Program and appropriating funds in connection with safety and drainage improvements to the Center Medians on various County roads (CP 5116). (Co. Exec.) PUBLIC WORKS AND TRANSPORTATION
- Type II Action
6 NYCRR 617.5(c)
(18)(20)(21)(27)
1385. Amending the 2013 Capital Budget and Program and appropriating funds in connection with the Construction of Sidewalks on Various County Roads including ancillary road resurfacing and drainage improvements (CP 5497). (Co. Exec.) PUBLIC WORKS AND TRANSPORTATION
- Type II Action
6 NYCRR 617.5(c)
(1)(4)(20)(27)
1386. Appropriating funds in connection with strengthening and improving County roads (CP 5014). (Co. Exec.) PUBLIC WORKS AND TRANSPORTATION
- Type II Action
6 NYCRR 617.5(c)
(1)(4)(20)(27)
1387. Appropriating funds in connection with Reconstruction of Drainage Systems on various County roads (CP 5024). (Co. Exec.) PUBLIC WORKS AND TRANSPORTATION
- SEQRA Completed
by Reso 345-2009,
+ Reso 1203-2006
1388. Amending the 2013 Capital Budget and Program to accept additional Federal Aid and increase funding in connection with improvements to North Highway, CR 39, from Sunrise Highway to Montauk Highway, Town of Southampton (CP 5528, PIN 075736). (Co. Exec.) PUBLIC WORKS AND TRANSPORTATION
- Type II Action
6 NYCRR 617.5(c)
(20)(21)(27)
1389. Amending the 2013 Capital Budget and Program and appropriating funds in connection with replacement of CR 16, Horseblock Road Bridge over the Long Island Railroad, Town of Brookhaven (CP 5855). (Co. Exec.) PUBLIC WORKS AND TRANSPORTATION
- Type II Action
6 NYCRR 617.5(c)
(2)(20)(25)(27)
1390. Amending the 2013 Capital Budget and Program and appropriating funds in connection with Energy Conservation & Safety Improvements to the H. Lee Dennison Building (CP 1659). (Co. Exec.) PUBLIC WORKS AND TRANSPORTATION

- SEQRA Completed by Reso 647-2011 1391. Amending the 2013 Adopted Operating Budget and the 2013 Capital Budget and Program and accepting and appropriating funds in connection with the Sewer District No. 21 SUNY - Improvement Project (CP 8121). (Co. Exec.) PUBLIC WORKS AND TRANSPORTATION
- SEQRA Completed by Central Pine Barrens Commission 1392. Appropriating funds in connection with alterations to Criminal Courts Building, Southampton (CP 1124). (Co. Exec.) PUBLIC WORKS AND TRANSPORTATION
- SEQRA Completed by Reso 59-2010 1393. Transferring Escrow Account Revenue Funds to the Capital Fund, amending the 2013 Capital Budget and Program and appropriating funds for expansion to Suffolk County Sewer District No. 3 - Southwest - expansion project - construction (CP 8183). (Co. Exec.) PUBLIC WORKS AND TRANSPORTATION
- Type II Action 6 NYCRR 617.5(c) (20)(25)(27) 1394. Appropriate funds in connection with the replacement of weights and measures inspection vehicles for the Suffolk County Department of Labor, Licensing and Consumer Affairs (CP 1813). (Co. Exec.) GOVERNMENT OPERATIONS, PERSONNEL, HOUSING & CONSUMER PROTECTION
- Type II Action 6 NYCRR 617.5(c) (20)(21)(27) 1395. Appropriating planning funds in connection with Countywide System Enhancements to the 800 MHz Radio Communication System (CP 3241). (Co. Exec.) PUBLIC SAFETY
- Type II Action 6 NYCRR 617.5(c) (2)(20)(27) 1396. Appropriating funds in connection with Riverhead County Center Power Plant Upgrade (CP 1715). (Co. Exec.) PUBLIC WORKS AND TRANSPORTATION
- Type II Action 6 NYCRR 617.5(c) (1)(2)(20)(27) 1397. Appropriating funds in connection with Civil Court Renovations and Addition - Courtrooms, Riverhead (CP 1130). (Co. Exec.) PUBLIC WORKS AND TRANSPORTATION
- Type II Action 6 NYCRR 617.5(c) (20)(21)(27) 1398. Appropriating funds in connection with the County share for participation in the construction of Compressed Natural Gas (CNG) fueling facilities (CP 5603 PIN 0759.61). (Co. Exec.) PUBLIC WORKS AND TRANSPORTATION
- Type II Action 6 NYCRR 617.5(c) (20)(25)(27) 1399. Appropriating funds for the purchase of equipment for Medical, Legal Investigations and Forensic Sciences (CP 1132). (Co. Exec.) HEALTH
- Type II Action 6 NYCRR 617.5(c) (20)(25)(27) 1400. Appropriating funds in connection with the purchase of Heavy Duty Equipment and Specialty Vehicles for County Parks (CP 7011). (Co. Exec.) PARKS & RECREATION
- Type II Action 6 NYCRR 617.5(c) (20)(25)(27) 1401. Amending the 2013 Capital Budget and Program and appropriating funds in connection with the Purchase of Marine and Helicopter Equipment (CP 3513). (Co. Exec.) PUBLIC SAFETY
- Type II Action 6 NYCRR 617.5(c) (18)(20)(27) 1402. Appropriating funds in connection with the Traffic Circle - Ammerman Campus (CP 2143). (Pres. Off.) EDUCATION AND INFORMATION TECHNOLOGY
- Type II Action 6 NYCRR 617.5(c) (1)(2)(20)(27) 1403. Appropriating funds in connection with Infrastructure - College Wide (CP 2149). (Pres. Off.) EDUCATION AND INFORMATION TECHNOLOGY
- Type II Action 6 NYCRR 617.5(c) (20)(27) 1404. Authorizing certain technical corrections to Adopted Resolution No. 600-2012. (Co. Exec.) WAYS & MEANS

- Type II Action
6 NYCRR 617.5(c)
(20)(21)(27)
1405. Calling for a public hearing for the purpose of considering proposed increases and improvements of facilities for Sewer District No. 12 - Birchwood/Holbrook (CP 8143). (Co. Exec.) PUBLIC WORKS AND TRANSPORTATION
- Type II Action
6 NYCRR 617.5(c)
(20)(21)(27)
1406. Calling for a public hearing for the purpose of considering proposed increases and improvements of facilities for Sewer District No. 9 - College Park (CP 8163). (Co. Exec.) PUBLIC WORKS AND TRANSPORTATION
- Type II Action
6 NYCRR 617.5(c)
(4)(20)(27)
1407. Amending Resolution No. 471-2012 in connection with the resurfacing of CR 97, Nicolls Road from the vicinity of the LIRR tracks (Furrows Road) to the vicinity of NY 27, Sunrise Highway; and CR 19, Waverly Avenue/Patchogue-Holbrook Road from the vicinity of NY 27, Sunrise Highway to Broadway Avenue, Towns of Brookhaven and Islip (CP 5599.313, PIN 076007). (Co. Exec.) PUBLIC WORKS AND TRANSPORTATION
- Type II Action
6 NYCRR 617.5(c)
(4)(20)(27)
1408. Amending Resolution No. 469-2012 in connection with the resurfacing of CR 46, William Floyd Parkway from the vicinity of Moriches Middle Island Road to the vicinity of NY 25A, Town of Brookhaven (CP 5599.312, PIN 076006). (Co. Exec.) PUBLIC WORKS AND TRANSPORTATION
- Type II Action
6 NYCRR 617.5(c)
(20)(21)(27)
1409. Authorizing planning steps for the acquisition of land for a permanent easement from the New York State Metropolitan Transportation Authority (MTA), Long Island Rail Road (LIRR), for the replacement of a certain bridge on CR 16, Horseblock Road, Town of Brookhaven, Suffolk County, New York (SCTM No. 0200-737.00-01.00-008.000) (CP 5855, PIN 075979). (Co. Exec.) PUBLIC WORKS AND TRANSPORTATION
- Type II Action
6 NYCRR 617.5(c)
(20)(25)(27)
1410. Amending the 2013 Capital Budget and Program and appropriating funds in connection with an upgrade to the Payroll System Database (CP 1740). (Co. Exec.) EDUCATION AND INFORMATION TECHNOLOGY
- Type II Action
6 NYCRR 617.5(c)
(1)(2)(20)(21)(27)
1411. Appropriating funds in connection with fencing and surveying various County Parks (CP 7007). (Hahn) PARKS & RECREATION
- Type II Action
6 NYCRR 617.5(c)
(20)(25)(27)
1412. Authorizing the Suffolk County Sheriff's Office to incorporate motor vehicles obtained at no cost to the County through the Federal Surplus Property Program into the existing fleet. (Co. Exec.) PUBLIC SAFETY
- Type II Action
6 NYCRR 617.5(c)
(20)(27)
1413. Accepting and appropriating a grant as pass-through funding from the New York State Division of Criminal Justice Services to the Suffolk County Department of Probation for the Stop Violence Against Women Act Program with 100% support. (Co. Exec.) PUBLIC SAFETY
- Unlisted Action
1414. Authorizing the sale of County-owned real property pursuant to Section 72-h of the General Municipal Law to the Town of Southold for affordable housing purpose (SCTM No. 1000-015.00-02.00-014.000). (Co. Exec.) GOVERNMENT OPERATIONS, PERSONNEL, HOUSING & CONSUMER PROTECTION

- Type II Action
6 NYCRR 617.5(c)
(20)(27)
1415. Amending the 2013 Adopted Operating Budget to transfer funds from the Town of Islip to Human Understanding and Growth Seminars, (HUGS) Inc. and to accept and appropriate additional 100% Federal Aid passed through the New York State Office of Alcoholism and Substance Abuse Services to HUGS, Inc. (Co. Exec.) HEALTH
- Type II Action
6 NYCRR 617.5(c)
(20)(25)(27)
1416. Appropriating funds in connection with the purchase of replacement Public Safety Vehicles (CP 3512). (Co. Exec.) PUBLIC WORKS AND TRANSPORTATION
- Unlisted Action,
Negative Dec. CEQ
Reso 19-2013
1417. Appropriating funds in connection with construction of Compressed Natural Gas (CNG) fueling facilities (CP 5603 PIN 075961). (Co. Exec.) PUBLIC WORKS AND TRANSPORTATION
- Type II Action
6 NYCRR 617.5(c)
(20)(27)
1418. Appoint member to the Suffolk County Board of Trustees of Parks, Recreation, and Conservation (Christopher DiGregorio). (Krupski) PARKS & RECREATION
- Type II Action
6 NYCRR 617.5(c)
(20)(27)
1419. Appoint member to the South Shore Coastal Protection Task Force (Jeffrey Kassner). (Calarco) ENVIRONMENT, PLANNING AND AGRICULTURE
- Type II Action
6 NYCRR 617.5(c)
(20)(27)
1420. Appoint member to the South Shore Coastal Protection Task Force (Gil Hanse). (Calarco) ENVIRONMENT, PLANNING AND AGRICULTURE
- Type II Action
6 NYCRR 617.5(c)
(20)(27)
1421. Adopting Local Law No. -2013, A Local Law To Modify The Food Policy Council Of Suffolk County. (Hahn) HEALTH
- Type II Action
6 NYCRR 617.5(c)
(1)(2)(20)(27)
1422. Amending the 2013 Capital Budget and Program and appropriating funds in connection with improvements to the Brentwood Health Center (CP 4083). (Co. Exec.) HEALTH
- Type II Action
6 NYCRR 617.5(c)
(20)(27)
1423. Consenting to the acquisition of additional land at Sag Harbor – East Hampton Turnpike (NYS Route 114), Town of East Hampton, County of Suffolk, State of New York, by Temple Adas Israel for cemetery expansion purposes. (Schneiderman) WAYS & MEANS
- Type II Action
6 NYCRR 617.5(c)
(20)(27)
1424. Vesting District Attorney with step increase discretionary authority. (Pres. Off.) GOVERNMENT OPERATIONS, PERSONNEL, HOUSING & CONSUMER PROTECTION
- Type II Action
6 NYCRR 617.5(c)
(20)(21)(27)
1425. Authorizing appraisal of land under the Suffolk County Drinking Water Protection Program, as amended by Local Law No. 24-2007, Bayview Drive, Mennuti property – Town of Brookhaven (SCTM No. 0209-037.00-01.00-021.000). (Browning) ENVIRONMENT, PLANNING AND AGRICULTURE
- Type II Action
6 NYCRR 617.5(c)
(20)(21)(27)
1426. Authorizing appraisal of land under the Suffolk County Drinking Water Protection Program, as amended by Local Law No. 24-2007, Riviera Drive, Mennuti property – Town of Brookhaven (SCTM No. 0209-025.00-07.00-004.000). (Browning) ENVIRONMENT, PLANNING AND AGRICULTURE
- Type II Action
6 NYCRR 617.5(c)
(20)(27)
1427. To ensure adequate emergency response services to Suffolk County Residents. (Cilmi) PUBLIC SAFETY
- Type II Action
6 NYCRR 617.5(c)
(20)(27)
1428. Authorizing the County Executive to enter into an agreement for the operation of a

consolidated health center located on Southampton Hospital Campus and approving consolidation and operation of the existing Kraus Family Health Center at Southampton and the Suffolk County Health Center at East Hampton into a single FQHC Health Center to be operated by Hudson River Healthcare, Inc. (Co. Exec.) HEALTH

PROCEDURAL MOTIONS

Type II Action
6 NYCRR 617.5(c)
(20)(27)

PM08. Calling for a Public Hearing for the consent to the acquisition of additional land at Mt. Pleasant Road, Town of Smithtown, County of Suffolk, State of New York, by the Roman Catholic Church of St. Patrick at Smithtown for cemetery expansion purposes. (Kennedy)

Type II Action
6 NYCRR 617.5(c)
(20)(27)

PM09. Appoint Director of Legislative Office of Budget Review (Robert Lipp). (Pres. Off.)